

**KEY DIMENSIONS:**

TRIM: 27'-0"  
TORM: 52'-0"  
SYSTEM PIPE LENGTH: 72'-10"  
PLASTER LINE TO FRONT OF STAGE: 4'-4"  
PLASTER LINE TO U/S EDGE OF USEABLE STAGE: 53'-6"  
CENTRE LINE TO S/L WALL: 66'-0"  
CENTRE LINE TO S/R WALL: 54'-4"  
CLEARANCE UNDER S/R AND U/S OPENINGS: 36'-1"  
BOTTOM OF GRID TO STAGE FLOOR: 110'-5"

NEAR LIGHTING COVE LOCATED  
19' D/S OF PLASTER LINE  
49' ABOVE STAGE LEVEL

MID LIGHTING COVE LOCATED  
46'-6" D/S OF PLASTER LINE  
66' ABOVE STAGE LEVEL

FAR LIGHTING COVE LOCATED  
75' D/S OF PLASTER LINE  
66' ABOVE STAGE LEVEL

NEAR SPOT BOOTH LOCATED  
54' D/S OF PLASTER LINE  
64' ABOVE STAGE LEVEL

FAR SPOT BOOTH LOCATED  
123' D/S OF PLASTER LINE  
78' ABOVE STAGE LEVEL

ALL ONSTAGE DIMENSIONS ARE TAKEN FROM THE CENTRE  
LINE AND THE PLASTER LINE.

THIS PLAN HAS BEEN DRAWN ACCORDING TO THE CITT CAD STANDARDS  
1999 V1 UNDER THE FACILITIES DATABASE PROJECT AS FUNDED BY THE  
CANADA COUNCIL AND IMPLEMENTED BY CULTURENET AND CITT. THIS  
PLAN WAS VERIFIED FOR EXACTNESS AT THE TIME OF FIRST ISSUE.  
C CLASS DRAWING

DIRECTOR:  
TIM ALBERY

SET DESIGNER:  
HILDEGARD BECHTLER

LIGHTING DESIGNER:  
THOMAS HASE

TECHNICAL DIRECTOR:  
DAVID FEHELEY

**FOUR SEASONS CENTRE  
GROUND PLAN**

CAD FILE:  
05 FALL 10 PLAN AND SECTION.DWG

DATE:  
NOVEMBER 4, 2010

DRAWN BY:  
BARNEY BAYLISS


SCALE:  
1/4" = 1' - 0"

PRODUCTION:  
AIDA

SCENE:  
ACT 2 SCENE 2

SEASON:  
FALL,  
2010-2011

227 FRONT ST. EAST  
TORONTO, CANADA  
M5A 1E8  
416 363 6671  
WWW.COC.CA  
BARNEYB@COC.CA

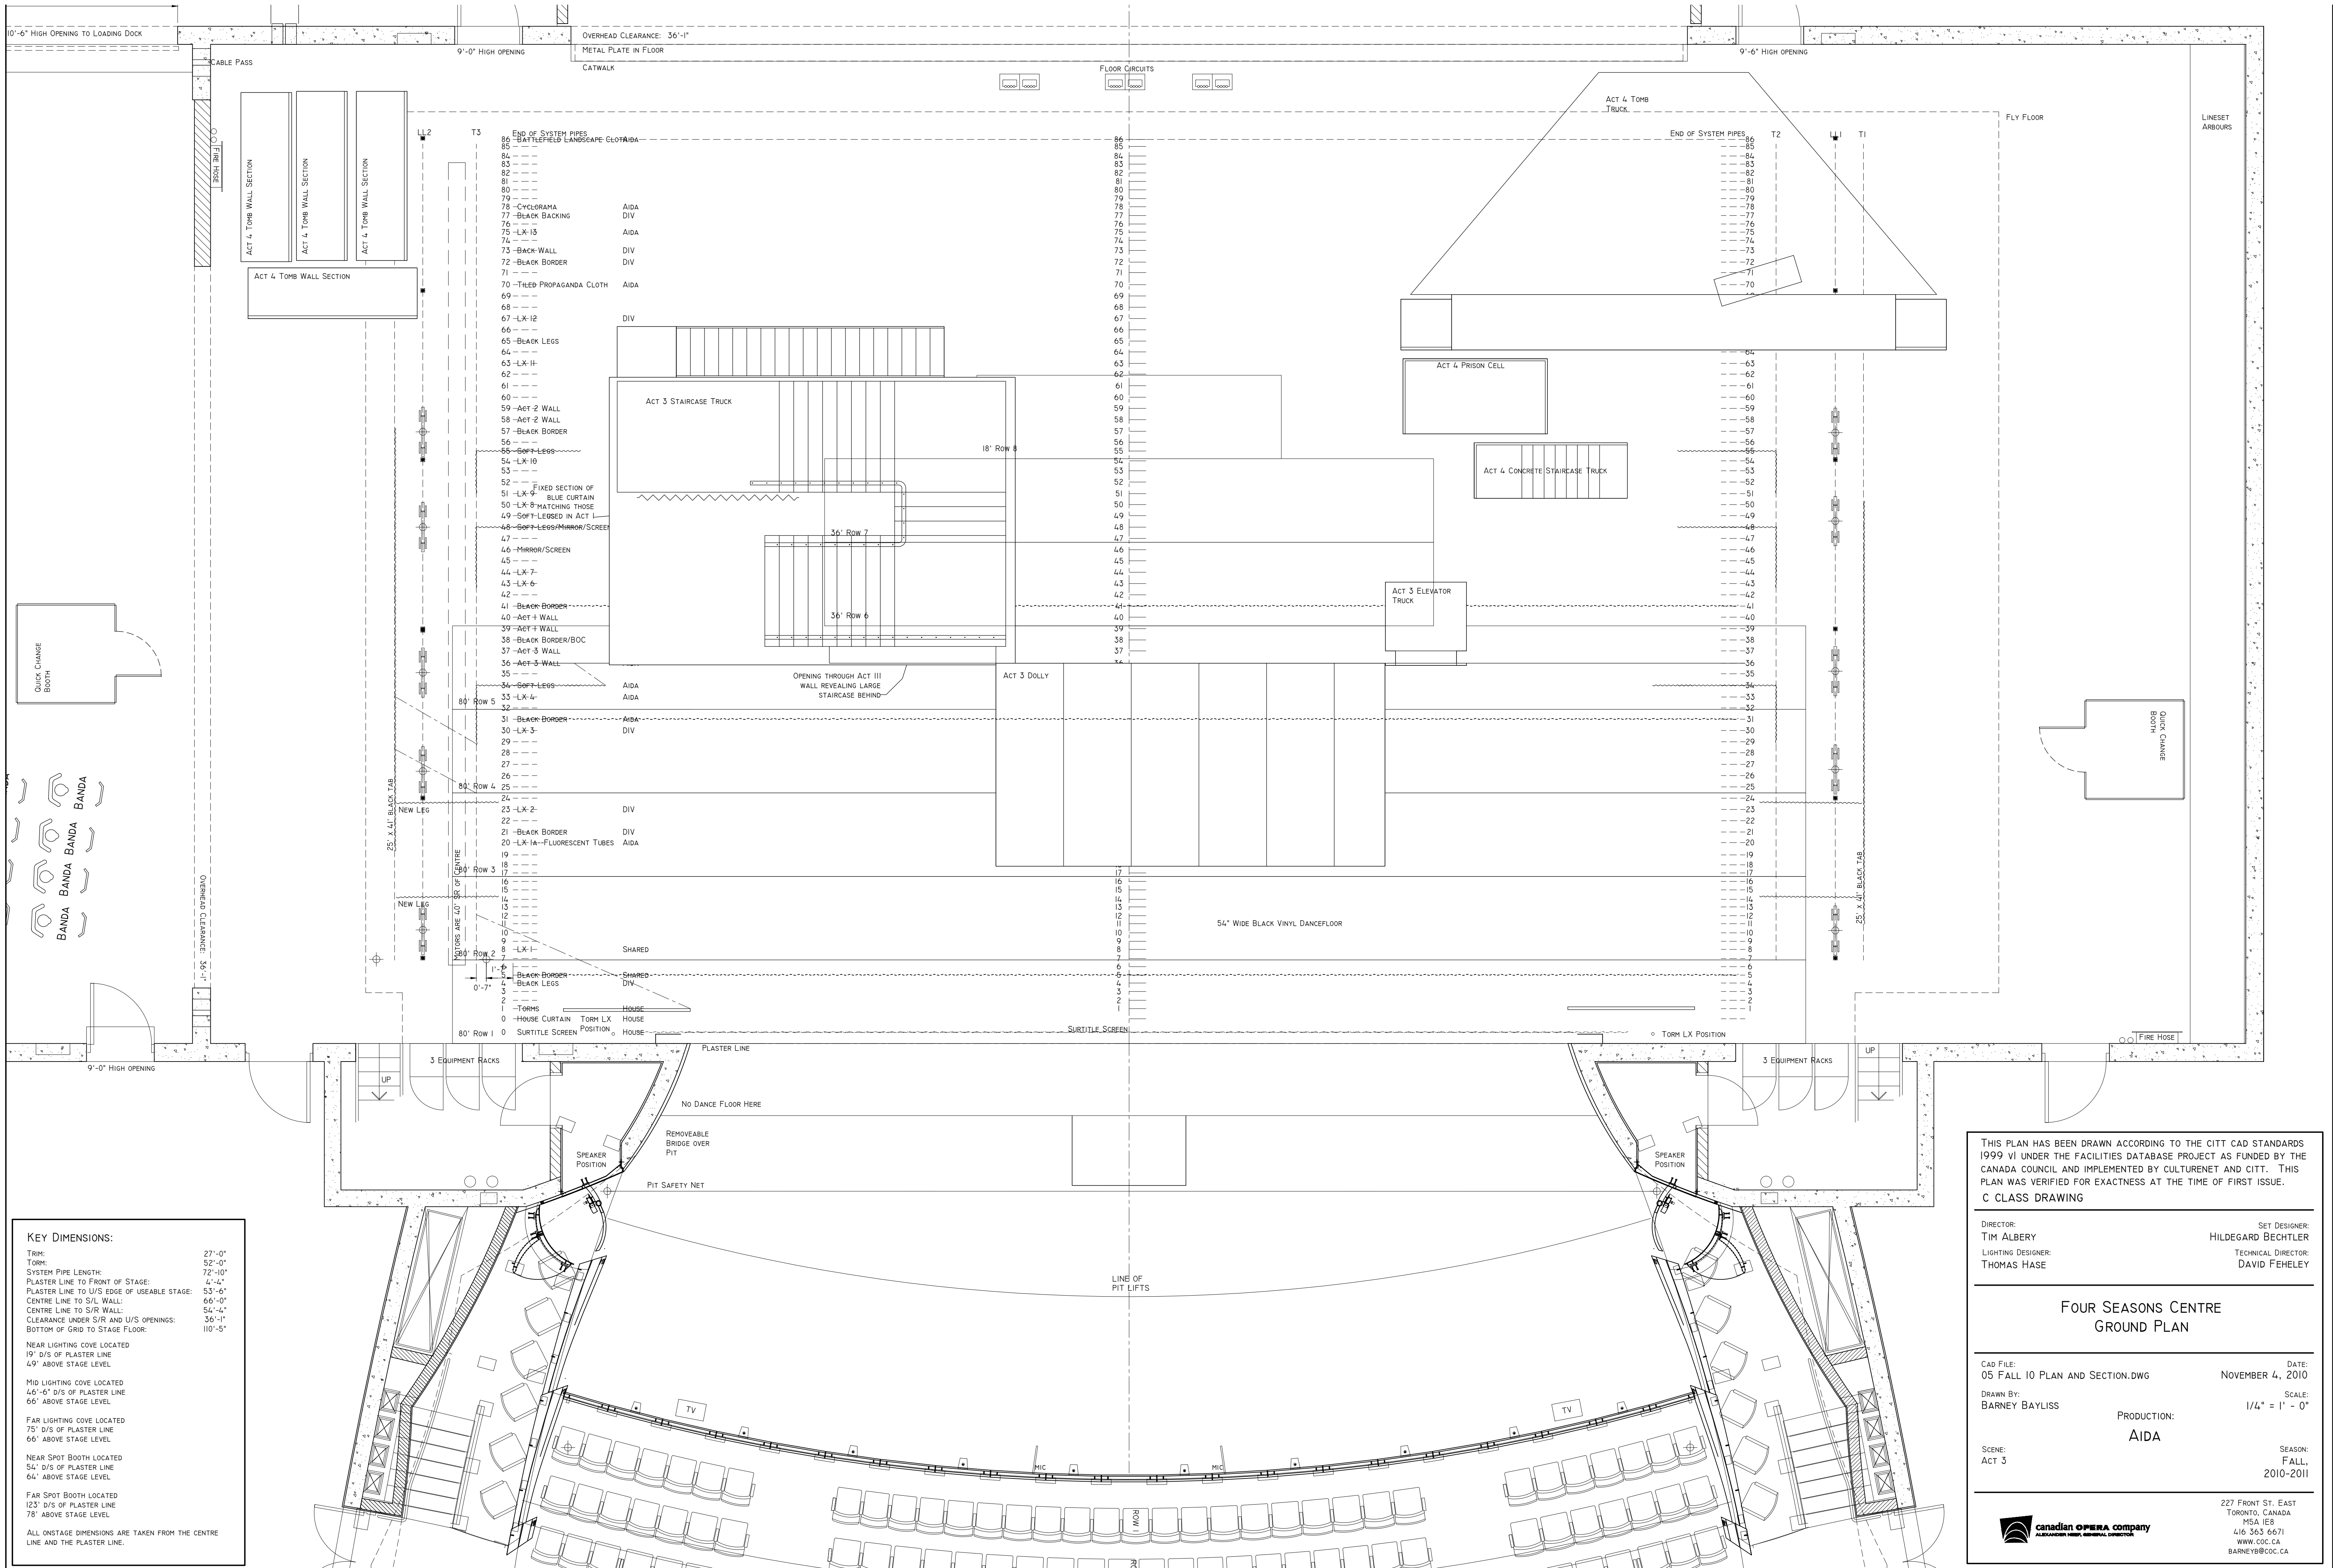

**KEY DIMENSIONS:**

TRIM: 27'-0"  
TORM: 52'-0"  
SYSTEM PIPE LENGTH: 72'-10"  
PLASTER LINE TO FRONT OF STAGE: 4'-4"  
PLASTER LINE TO U/S EDGE OF USEABLE STAGE: 53'-6"  
CENTRE LINE TO S/L WALL: 66'-0"  
CENTRE LINE TO S/R WALL: 54'-4"  
CLEARANCE UNDER S/R AND U/S OPENINGS: 36'-1"  
BOTTOM OF GRID TO STAGE FLOOR: 110'-5"

NEAR LIGHTING COVE LOCATED  
19' D/S OF PLASTER LINE  
49' ABOVE STAGE LEVEL

MID LIGHTING COVE LOCATED  
46'-6" D/S OF PLASTER LINE  
66' ABOVE STAGE LEVEL

FAR LIGHTING COVE LOCATED  
75' D/S OF PLASTER LINE  
66' ABOVE STAGE LEVEL

NEAR SPOT BOOTH LOCATED  
54' D/S OF PLASTER LINE  
64' ABOVE STAGE LEVEL

FAR SPOT BOOTH LOCATED  
123' D/S OF PLASTER LINE  
78' ABOVE STAGE LEVEL

ALL ONSTAGE DIMENSIONS ARE TAKEN FROM THE CENTRE LINE AND THE PLASTER LINE.

THIS PLAN HAS BEEN DRAWN ACCORDING TO THE CITT CAD STANDARDS 1999 VI UNDER THE FACILITIES DATABASE PROJECT AS FUNDED BY THE CANADA COUNCIL AND IMPLEMENTED BY CULTURENET AND CITT. THIS PLAN WAS VERIFIED FOR EXACTNESS AT THE TIME OF FIRST ISSUE.

C CLASS DRAWING


DIRECTOR: TIM ALBERY	SET DESIGNER: HILDEGARD BECHTLER
LIGHTING DESIGNER: THOMAS HASE	TECHNICAL DIRECTOR: DAVID FEHELEY

**FOUR SEASONS CENTRE  
GROUND PLAN**

CAD FILE: 05 FALL 10 PLAN AND SECTION.DWG	DATE: NOVEMBER 4, 2010
DRAWN BY: BARNEY BAYLISS	SCALE: 1/4" = 1' - 0"
PRODUCTION: <b>AIDA</b>	
SCENE: ACT 3	SEASON: FALL, 2010-2011

227 FRONT ST. EAST  
TORONTO, CANADA  
M5A 1E8  
416 363 6671  
WWW.COC.CA  
BARNEYB@COC.CA

**canadian opera company**  
ASSOCIATION OF OPERA COMPANIES

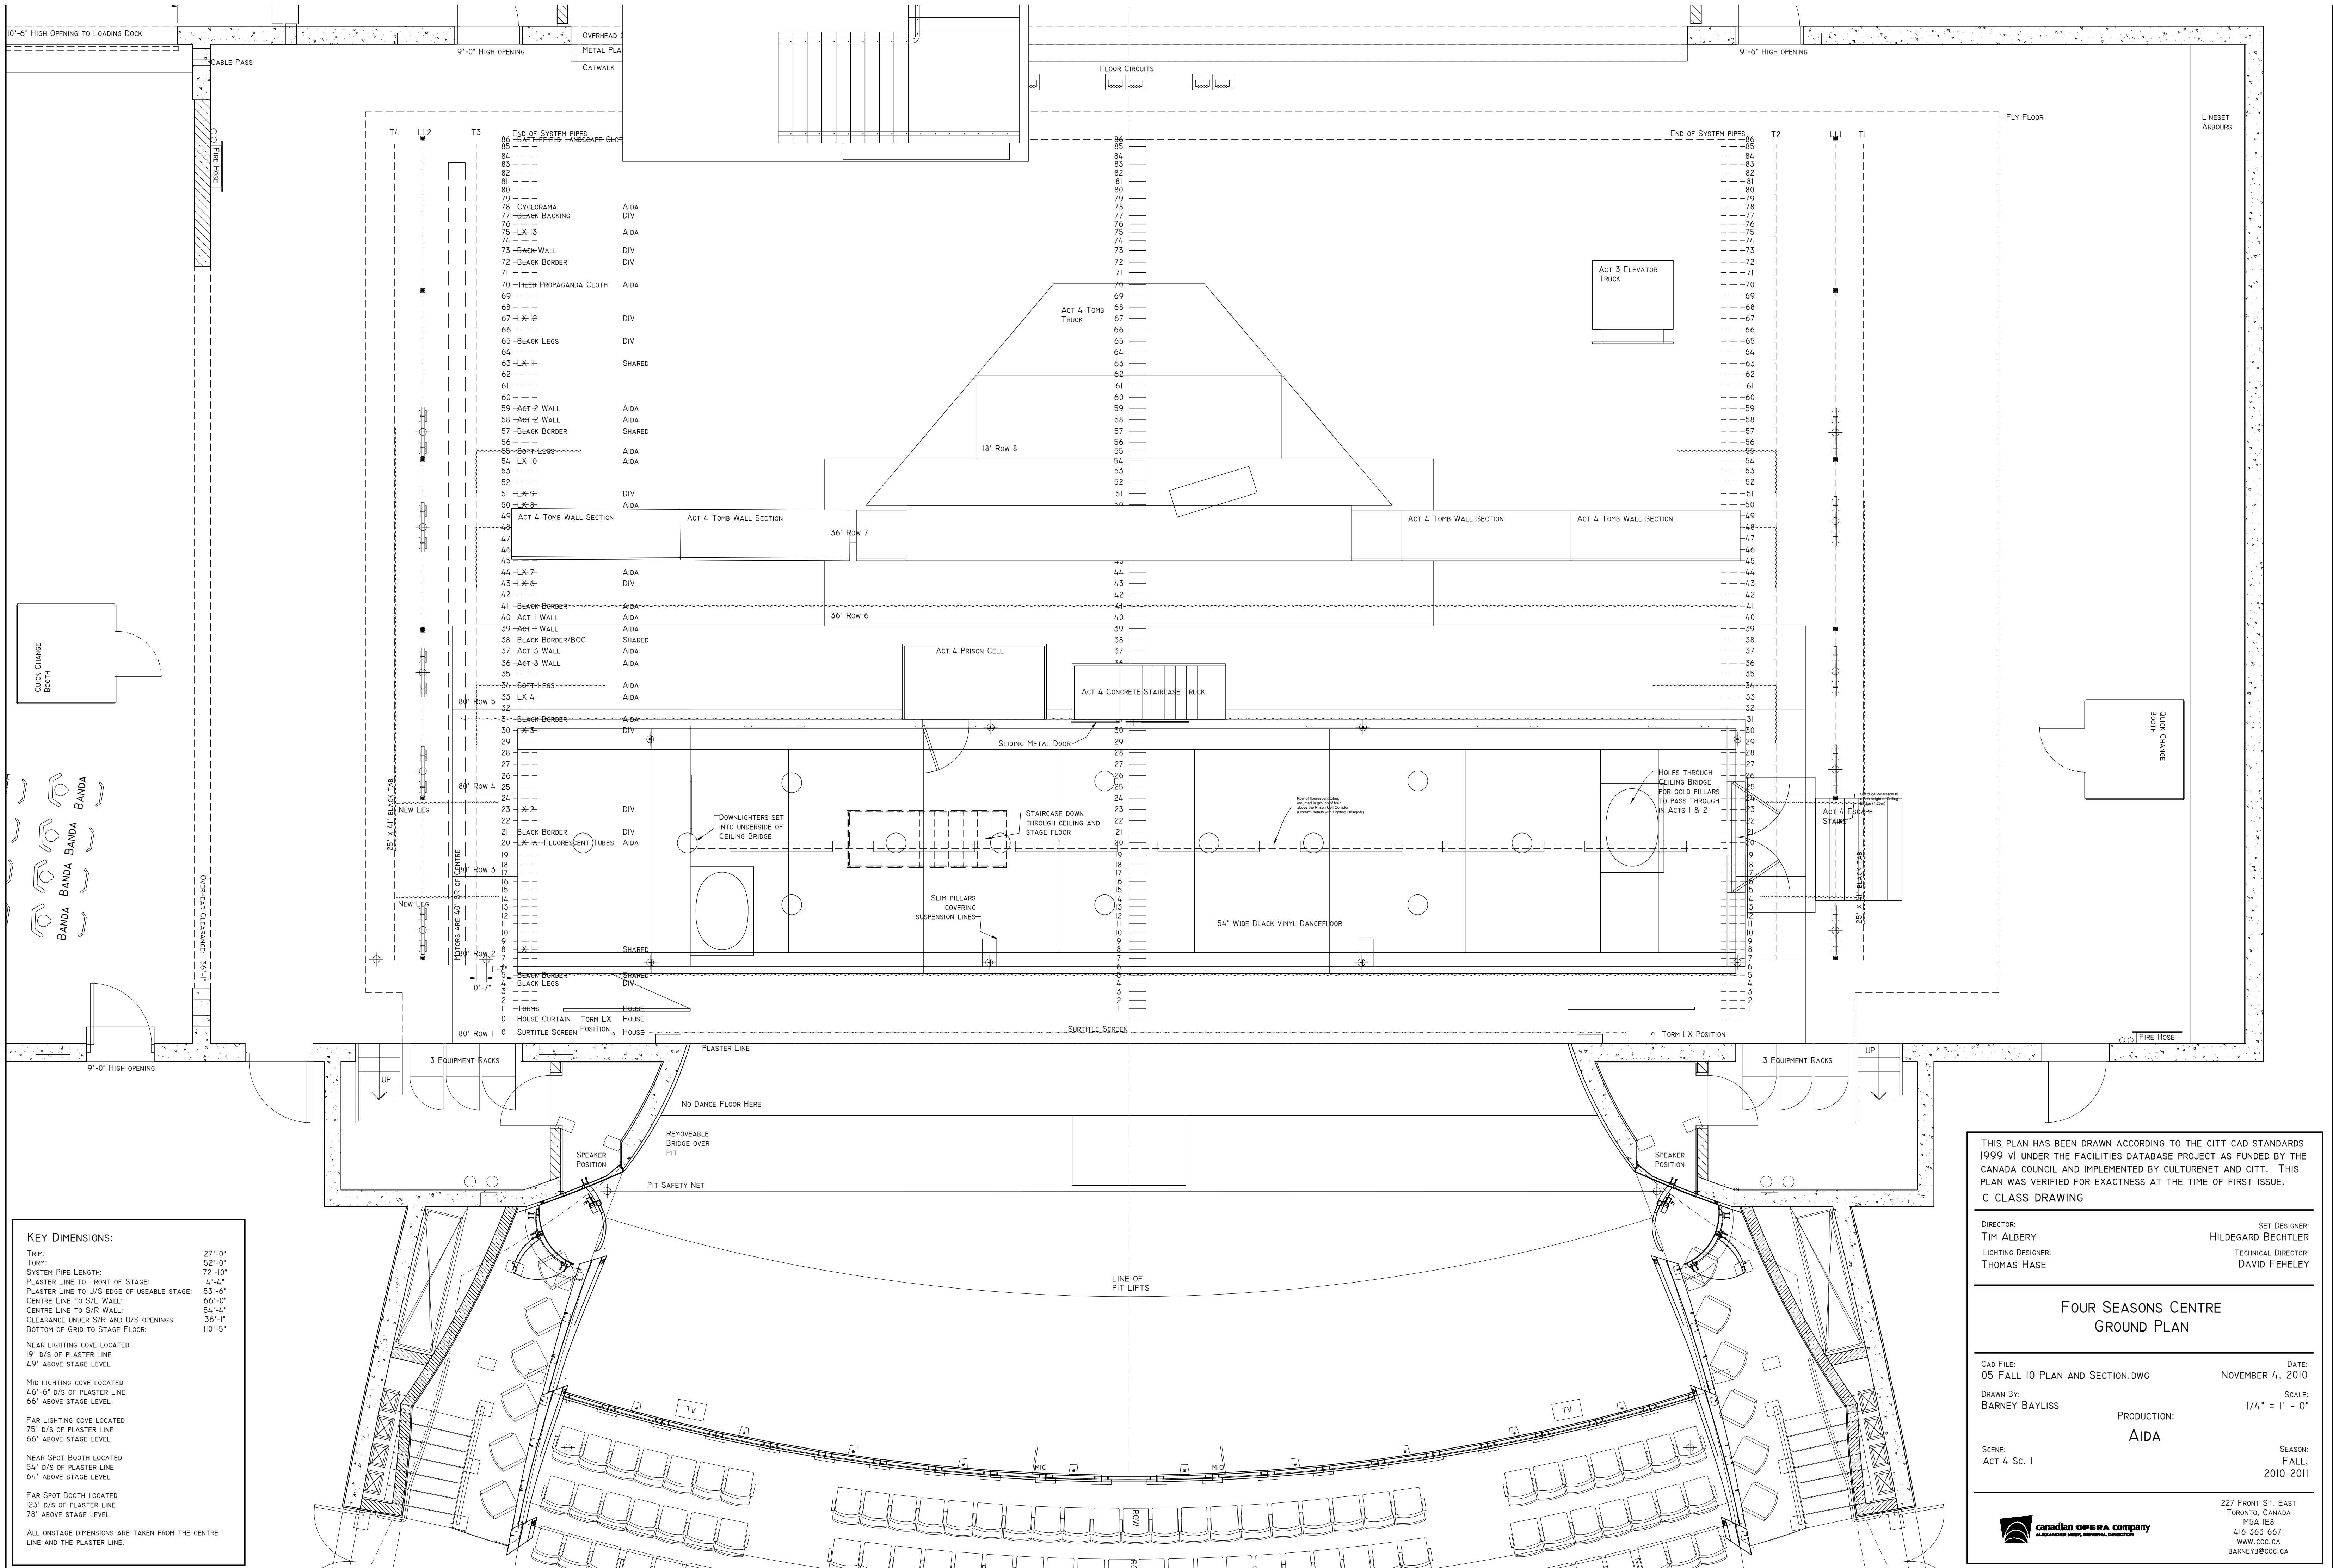

**KEY DIMENSIONS:**

TRIM: 27'-0"  
TORM: 52'-0"  
SYSTEM PIPE LENGTH: 72'-10"  
PLASTER LINE TO FRONT OF STAGE: 4'-4"  
PLASTER LINE TO U/S EDGE OF USEABLE STAGE: 53'-6"  
CENTRE LINE TO S/L WALL: 66'-0"  
CENTRE LINE TO S/R WALL: 54'-4"  
CLEARANCE UNDER S/R AND U/S OPENINGS: 36'-1"  
BOTTOM OF GRID TO STAGE FLOOR: 110'-5"

NEAR LIGHTING COVE LOCATED  
19' D/S OF PLASTER LINE  
49' ABOVE STAGE LEVEL

MID LIGHTING COVE LOCATED  
46'-6" D/S OF PLASTER LINE  
66' ABOVE STAGE LEVEL

FAR LIGHTING COVE LOCATED  
75' D/S OF PLASTER LINE  
66' ABOVE STAGE LEVEL

NEAR SPOT BOOTH LOCATED  
54' D/S OF PLASTER LINE  
64' ABOVE STAGE LEVEL

FAR SPOT BOOTH LOCATED  
123' D/S OF PLASTER LINE  
78' ABOVE STAGE LEVEL

ALL ONSTAGE DIMENSIONS ARE TAKEN FROM THE CENTRE  
LINE AND THE PLASTER LINE.

THIS PLAN HAS BEEN DRAWN ACCORDING TO THE CITT CAD STANDARDS  
1999 V1 UNDER THE FACILITIES DATABASE PROJECT AS FUNDED BY THE  
CANADA COUNCIL AND IMPLEMENTED BY CULTURENET AND CITT. THIS  
PLAN WAS VERIFIED FOR EXACTNESS AT THE TIME OF FIRST ISSUE.

C CLASS DRAWING

DIRECTOR:  
TIM ALBERY

LIGHTING DESIGNER:  
THOMAS HASE

SET DESIGNER:  
HILDEGARD BECHTLER

TECHNICAL DIRECTOR:  
DAVID FEHELEY

**FOUR SEASONS CENTRE  
GROUND PLAN**

CAD FILE:  
05 FALL 10 PLAN AND SECTION.DWG

DRAWN BY:  
BARNEY BAYLISS

SCENE:  
ACT 4 Sc. 1

DATE:  
NOVEMBER 4, 2010

SCALE:  
1/4" = 1' - 0"

PRODUCTION:  
**AIDA**

SEASON:  
FALL,  
2010-2011

227 FRONT ST. EAST  
TORONTO, CANADA  
M5A 1E8  
416 363 6671  
WWW.COC.CA  
BARNEYB@COC.CA