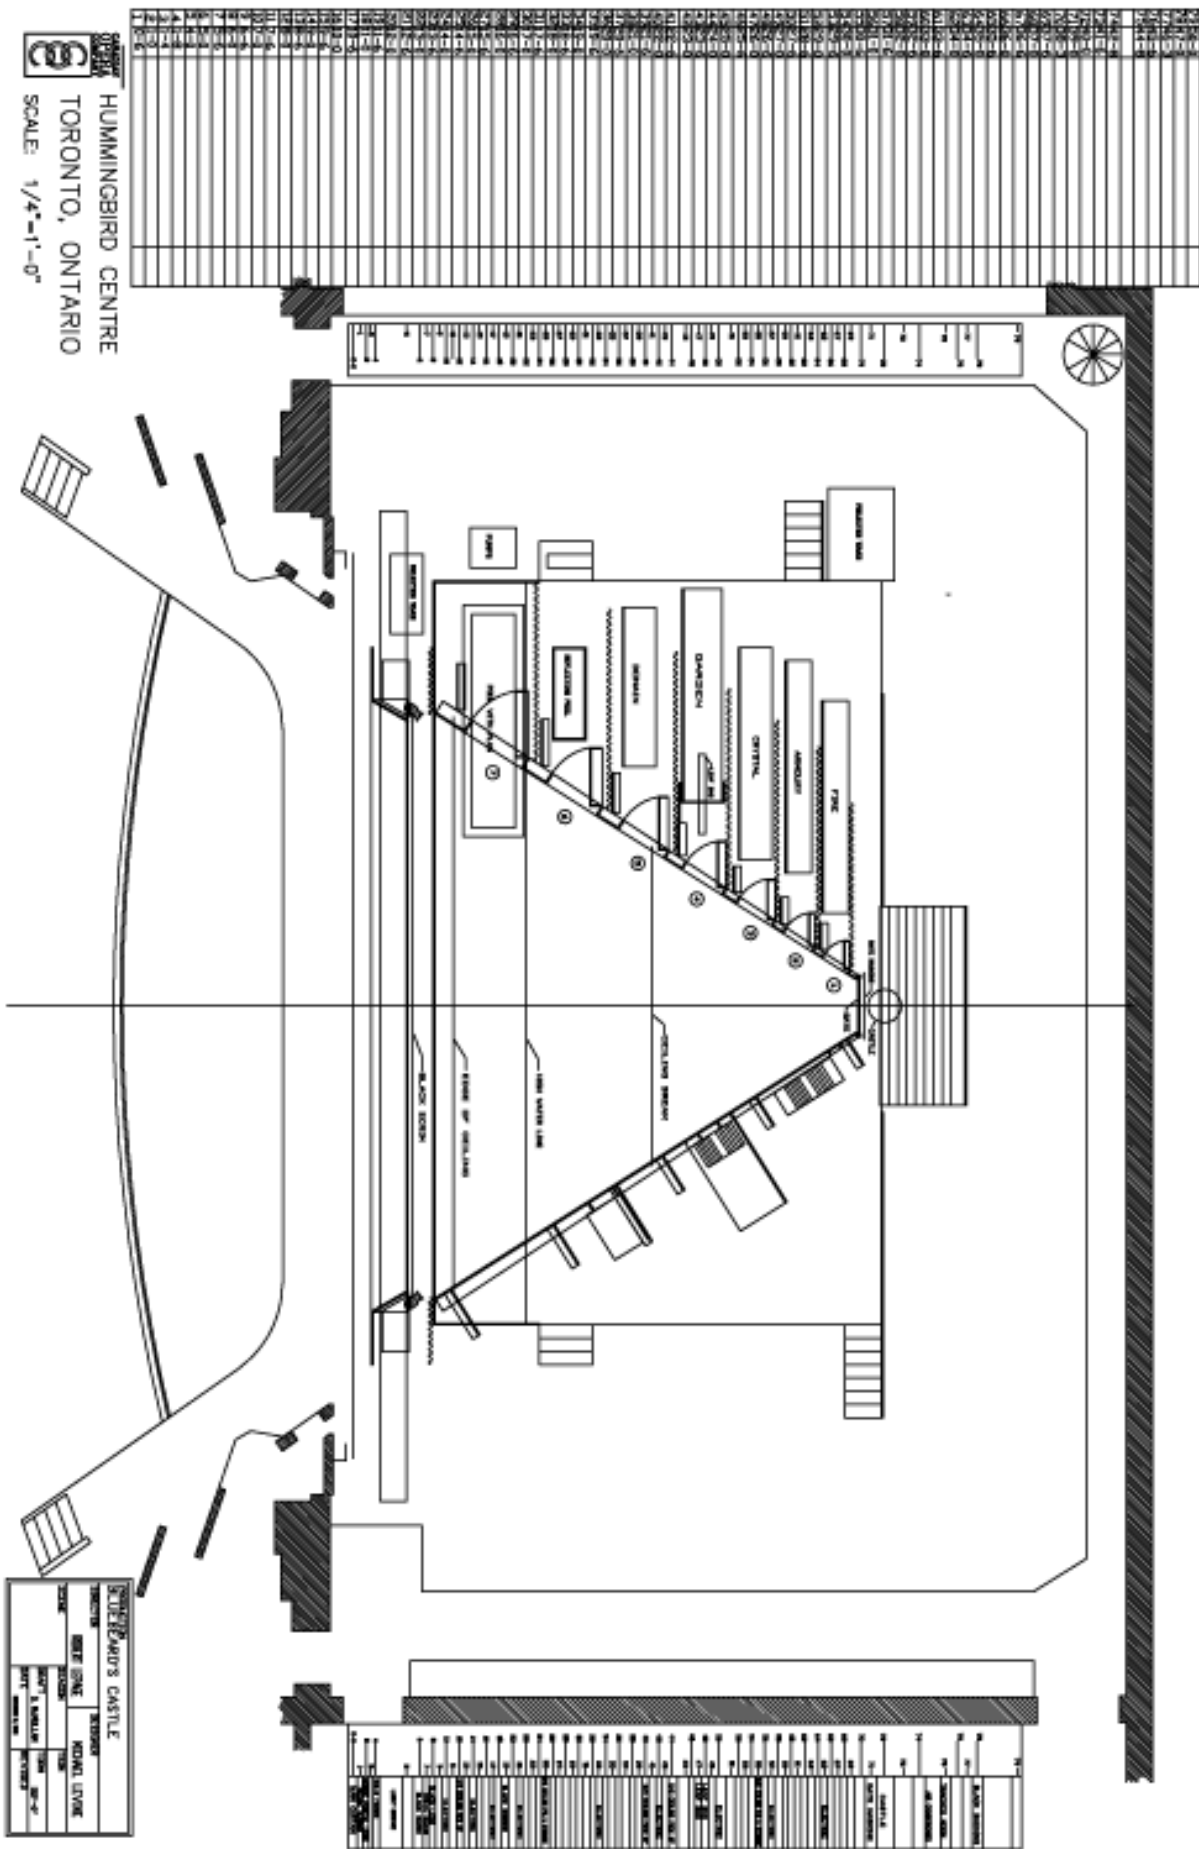

 H hummingbird centre  
 TORONTO, ONTARIO  
 SCALE: 1/4"=1'-0"

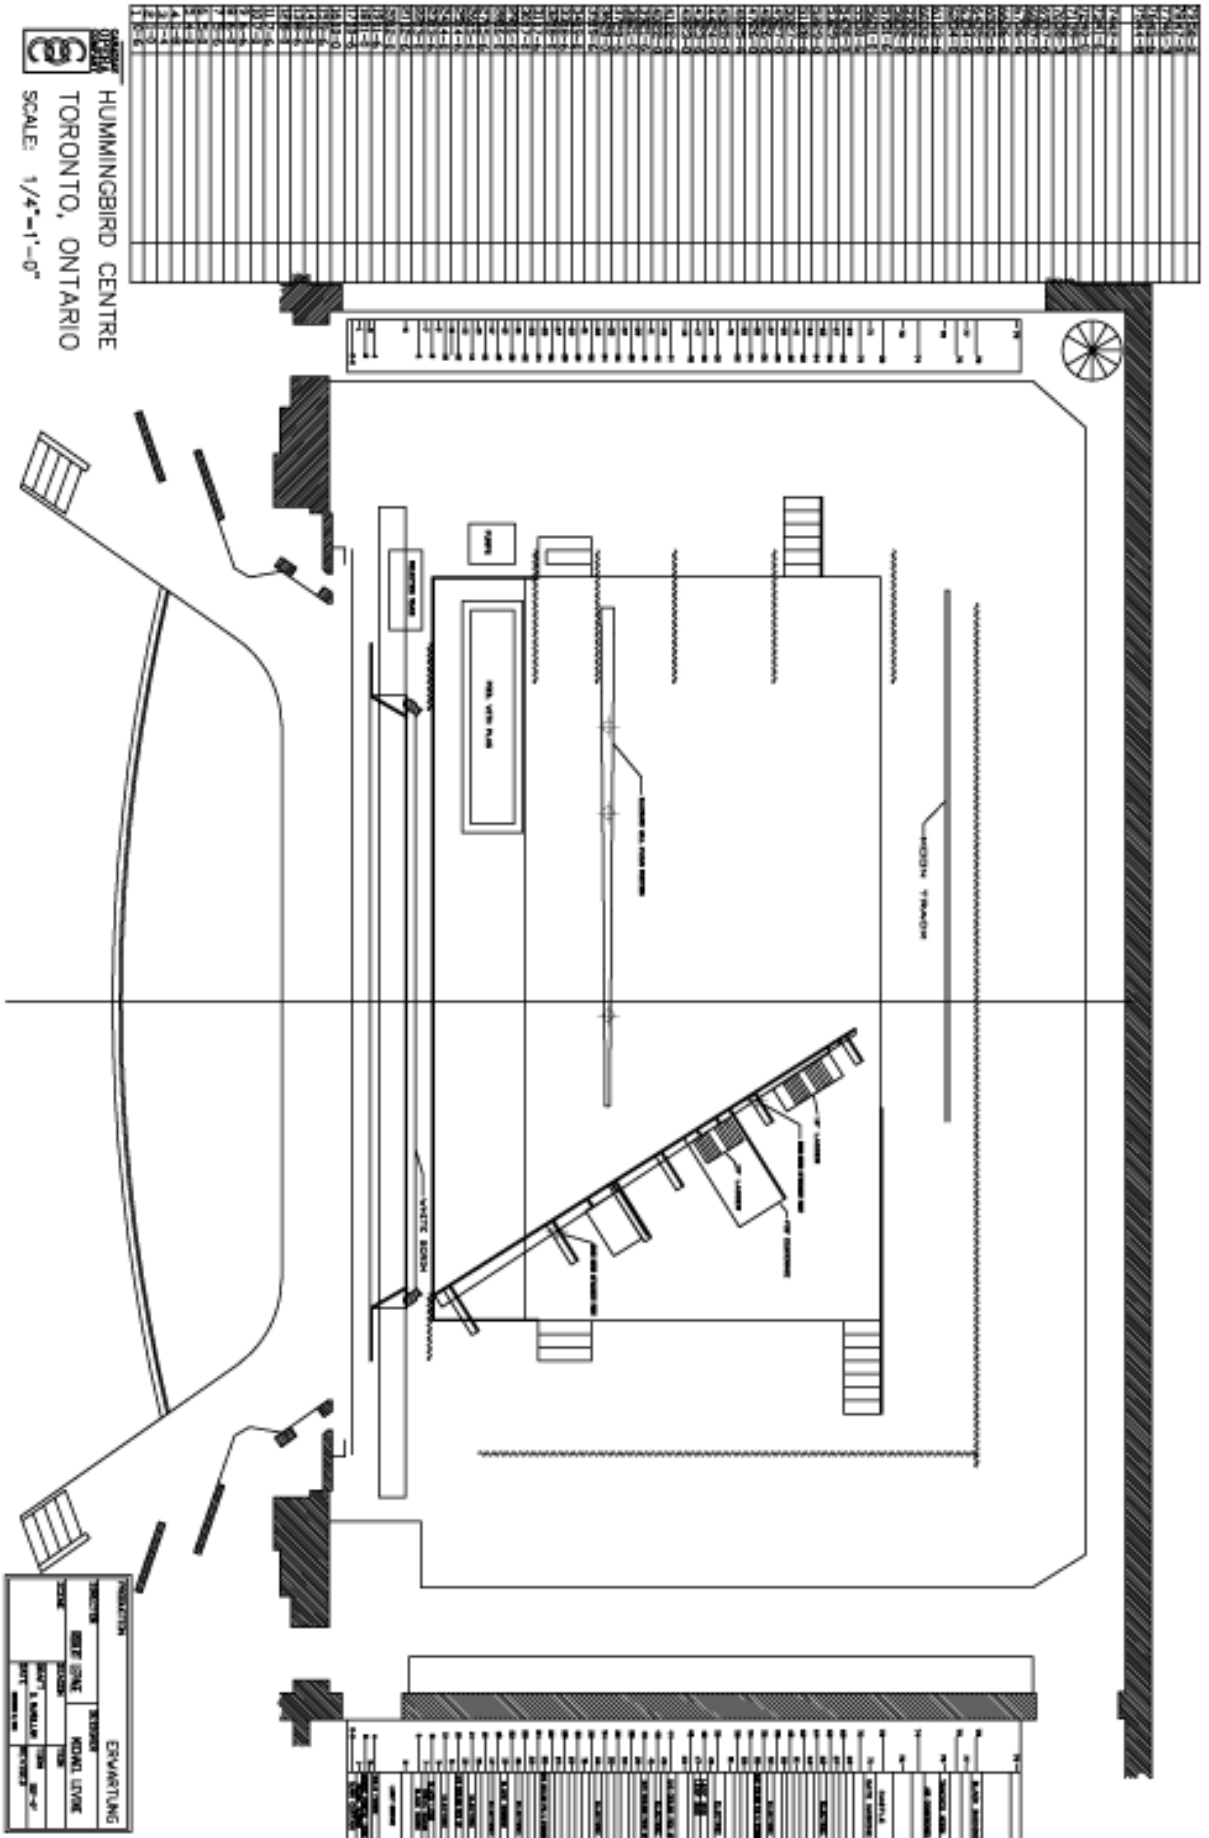


# BLUEBEARD'S CASTLE

## GROUND PLAN

BLUEBEARD'S CASTLE			


**HUMMINGBIRD CENTRE**  
 TORONTO, ONTARIO  
 SCALE: 1/4"=1'-0"



# ERWARTUNG

## GROUND PLAN

