

PRELIMINARY

DIE FLEDERMAUS		PLATE # 1A
JOHANN STRAUSS		
ACT 1 GROUNDPLAN		
SCALE: 1/4" = 1'-0"		
DATE: 31 AUG 2011 REV.		
DESIGN: ALLEN MOYER		
DIRECTOR: CHRISTOPHER ALDEN		
CANADIAN OPERA COMPANY		
ALEXANDER NEEF, GENERAL DIRECTOR		




S.D. 3347
SCENIC DESIGNER

SIGNATURE _____

96
80
70
60
50
40
30
20
10
0

TORM
HOUSE CURTAIN
TITLE SCREEN

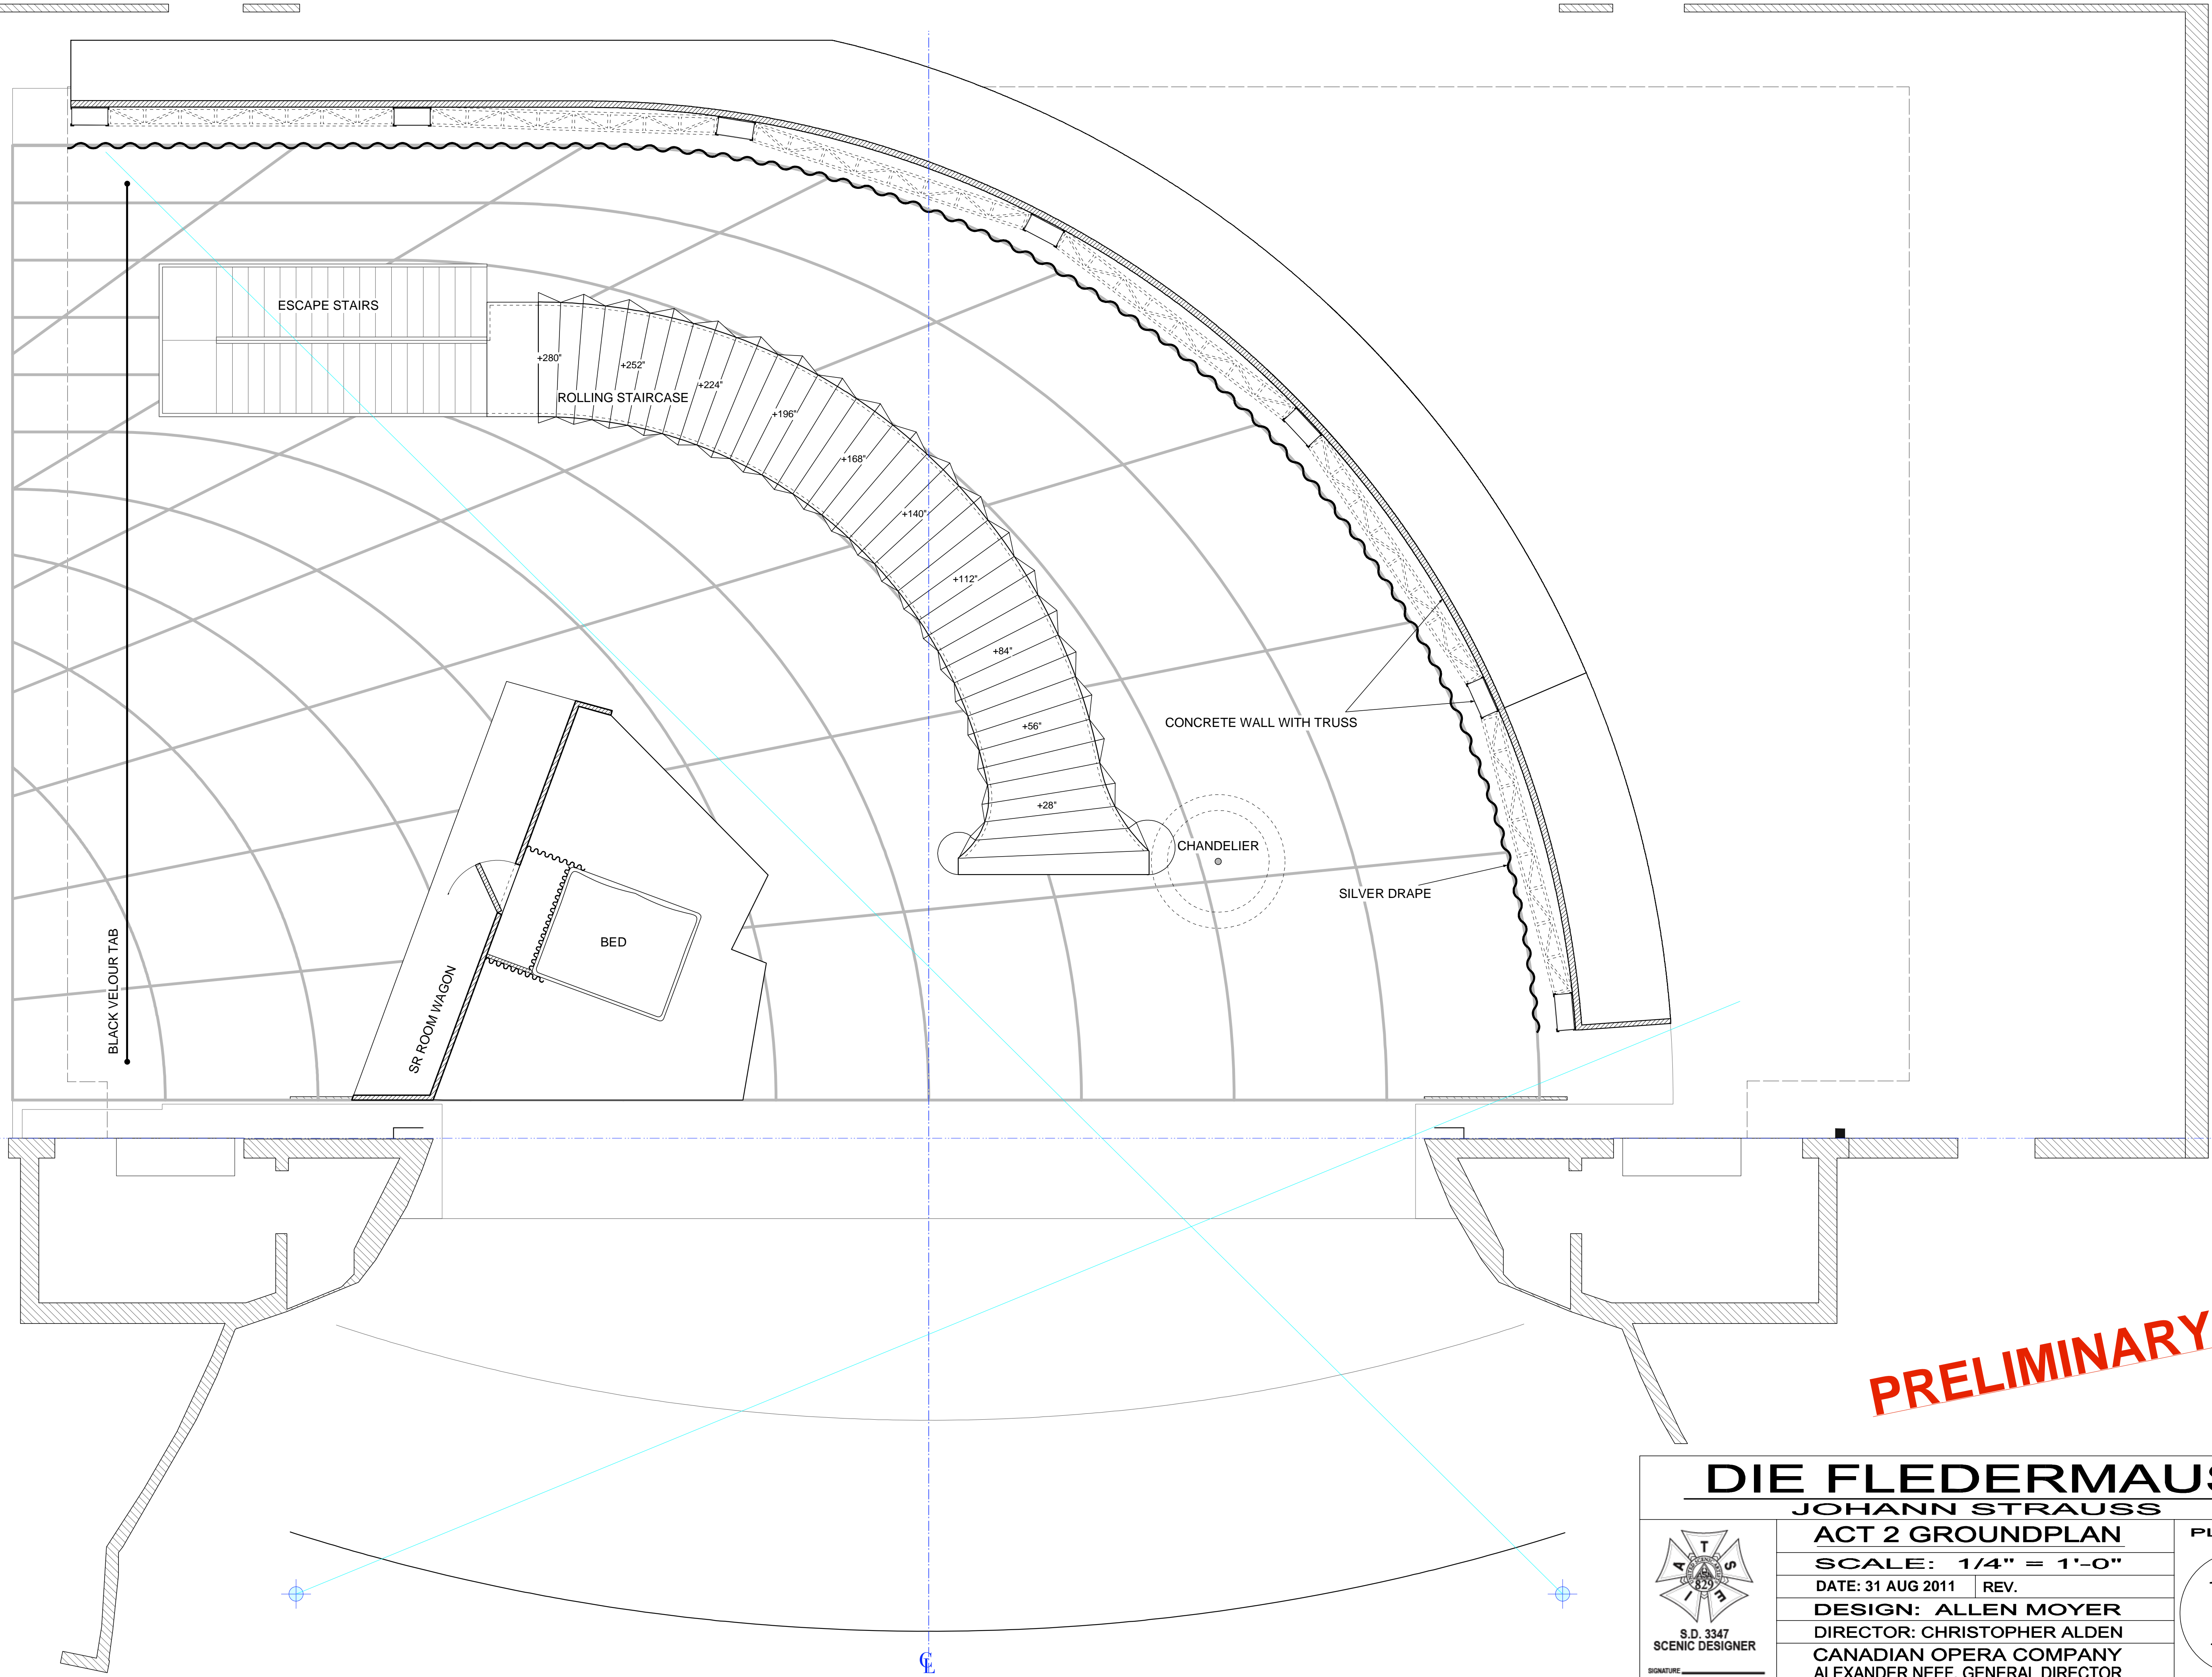

PLASTER LINE, 0'-0"


PRELIMINARY

DIE FLEDERMAUS		PLATE # <div style="font-size: 2em; border: 1px solid black; border-radius: 50%; padding: 10px; display: inline-block;">1B</div>
JOHANN STRAUSS		
ACT 2 GROUNDPLAN		
SCALE: 1/4" = 1'-0"		
DATE: 31 AUG 2011 REV.		
DESIGN: ALLEN MOYER		
DIRECTOR: CHRISTOPHER ALDEN		
CANADIAN OPERA COMPANY		
ALEXANDER NEEF, GENERAL DIRECTOR		



S.D. 3347
SCENIC DESIGNER

SIGNATURE _____

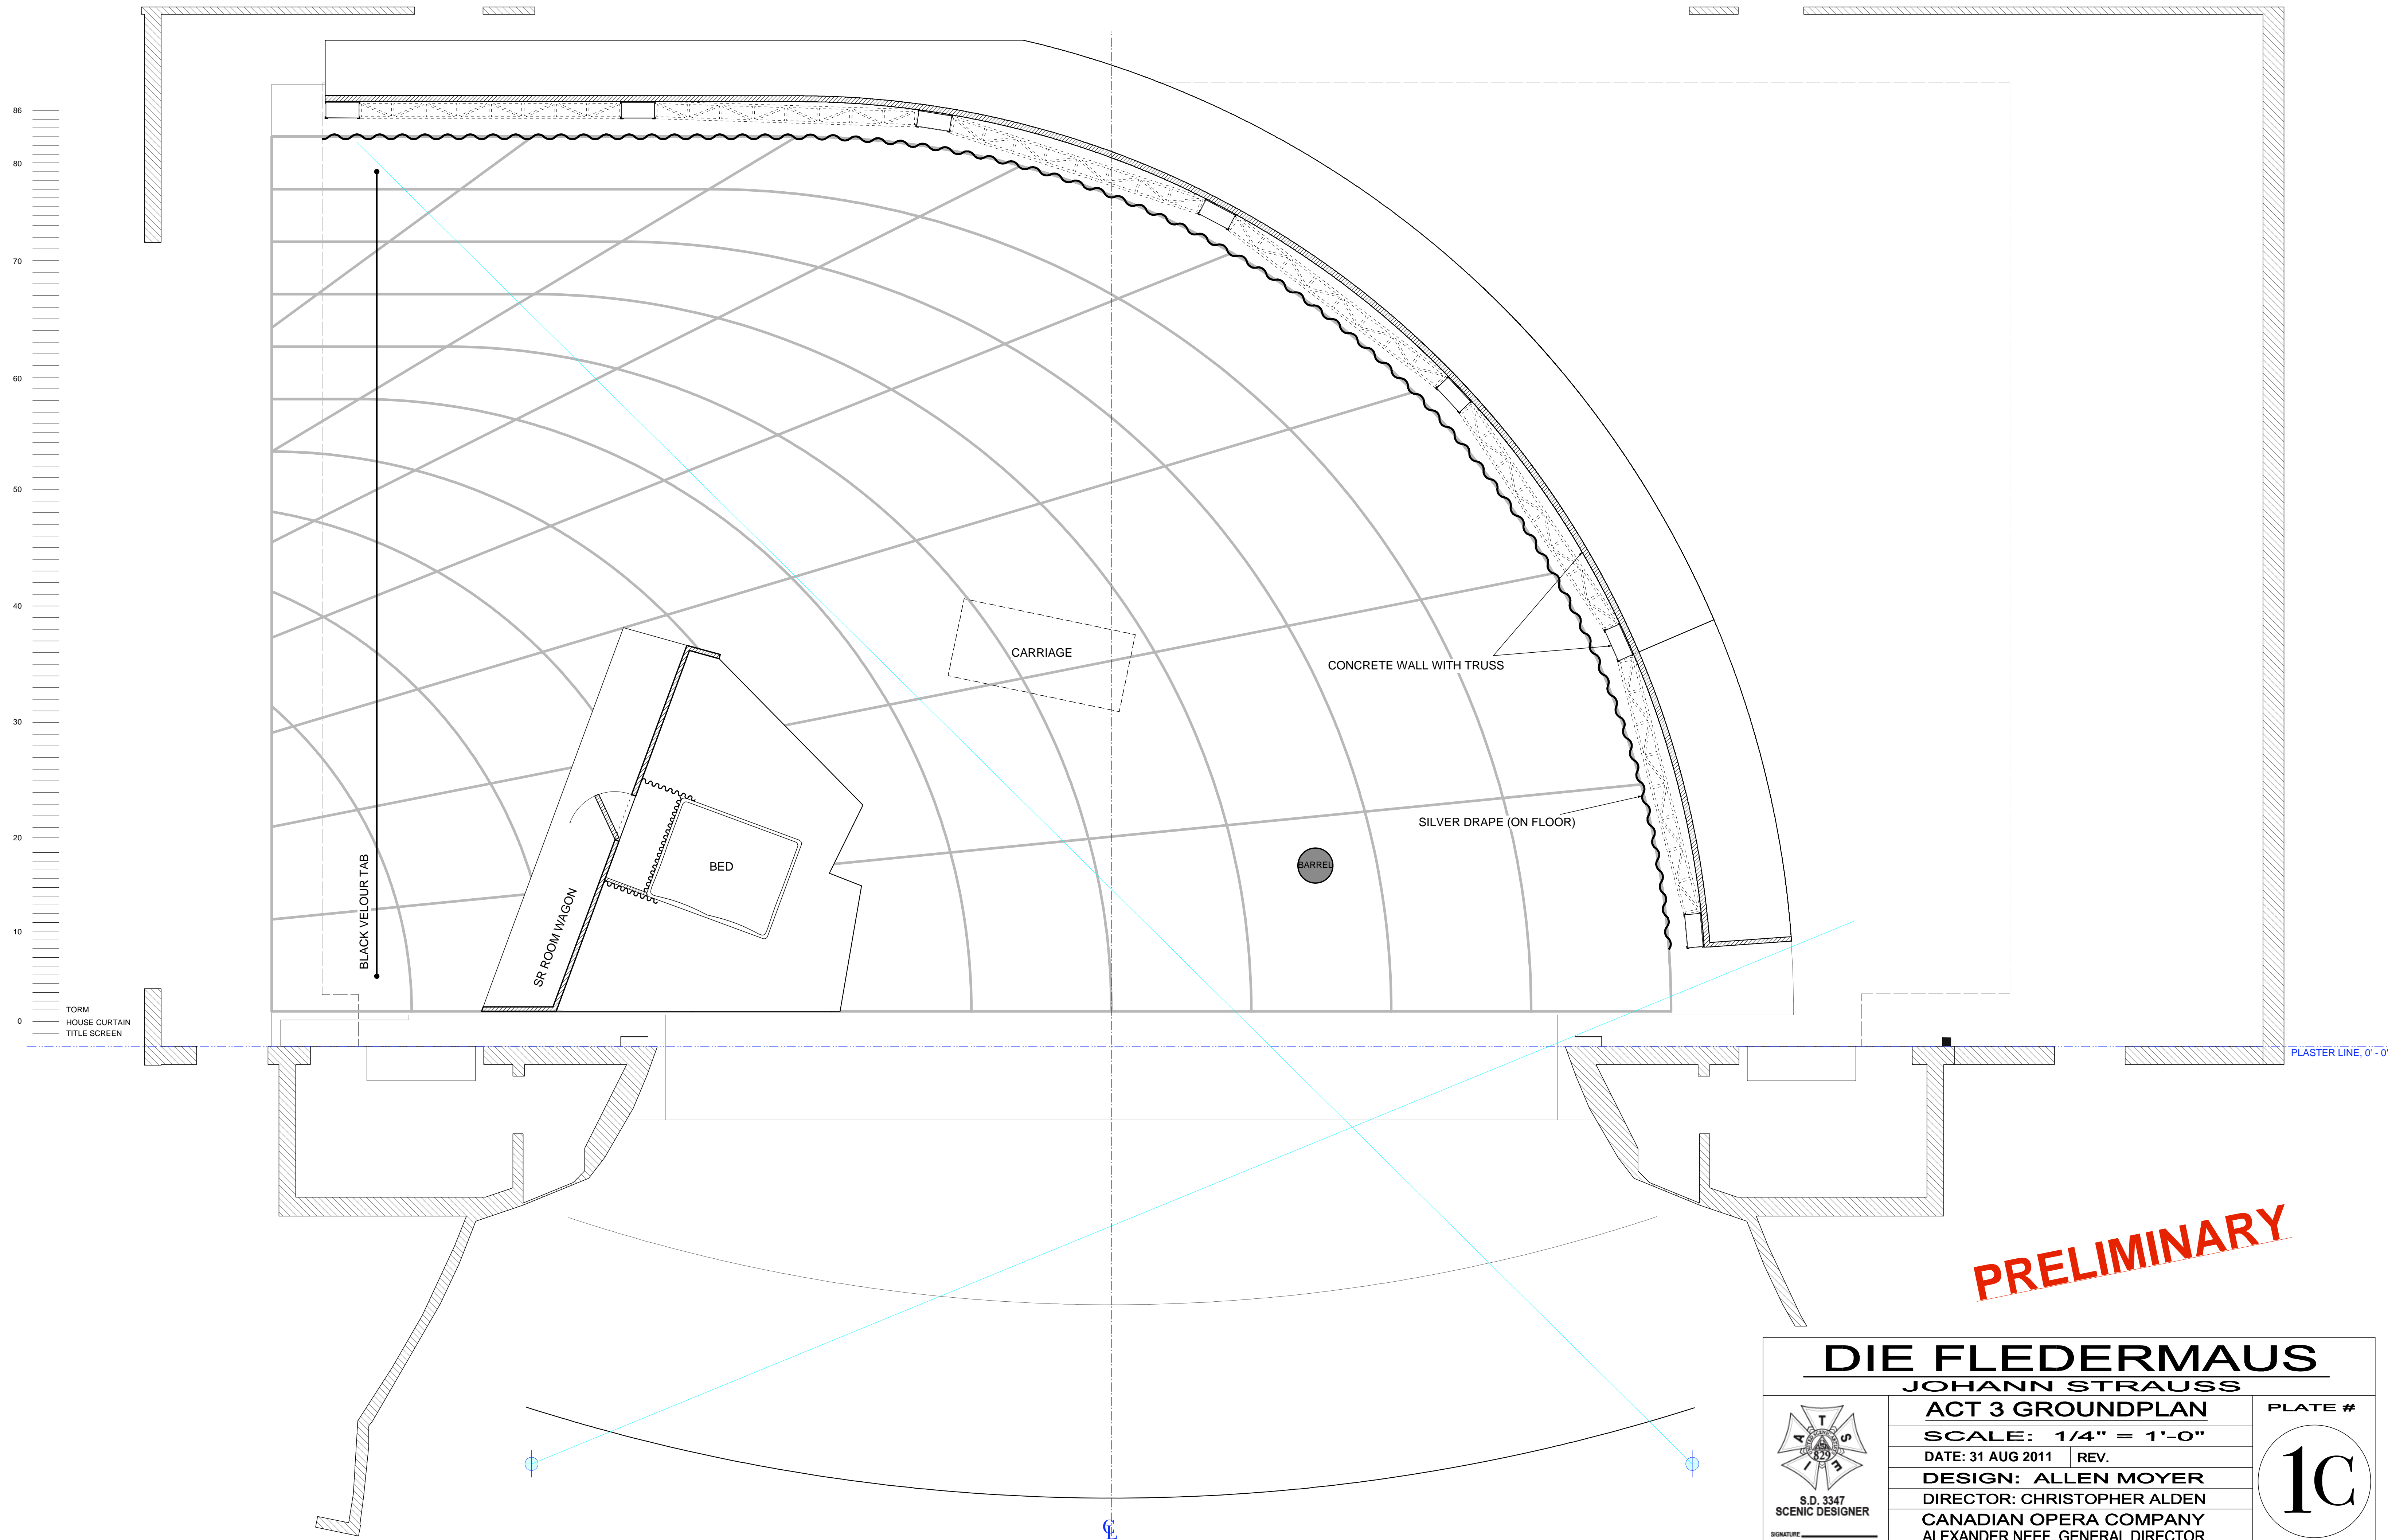

PRELIMINARY

DIE FLEDERMAUS		PLATE # <div style="font-size: 2em; font-weight: bold; border: 1px solid black; border-radius: 50%; width: 40px; height: 40px; display: flex; align-items: center; justify-content: center;">1C</div>
JOHANN STRAUSS		
ACT 3 GROUNDPLAN		
SCALE: 1/4" = 1'-0"		
DATE: 31 AUG 2011 REV.		
DESIGN: ALLEN MOYER		
DIRECTOR: CHRISTOPHER ALDEN		
CANADIAN OPERA COMPANY		
ALEXANDER NEEF, GENERAL DIRECTOR		



S.D. 3347
SCENIC DESIGNER

SIGNATURE _____