



**ELGIN THEATRE**  
**TORONTO, CANADA**

SCALE: 1/4"=1'-0"

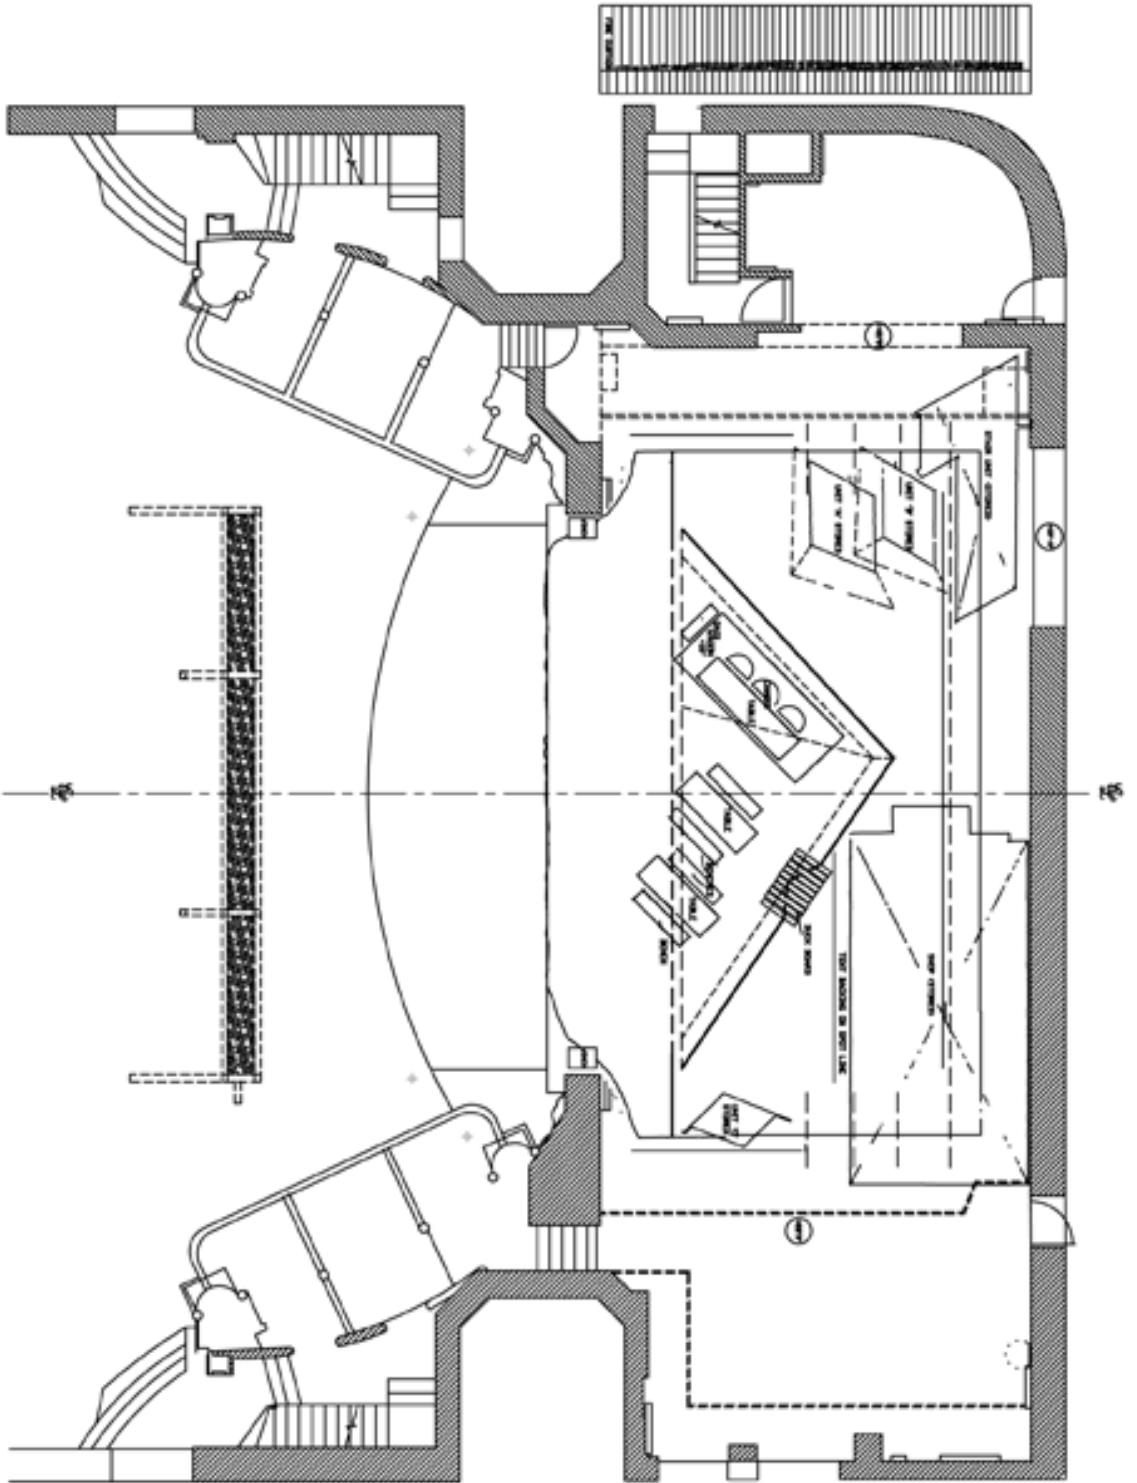


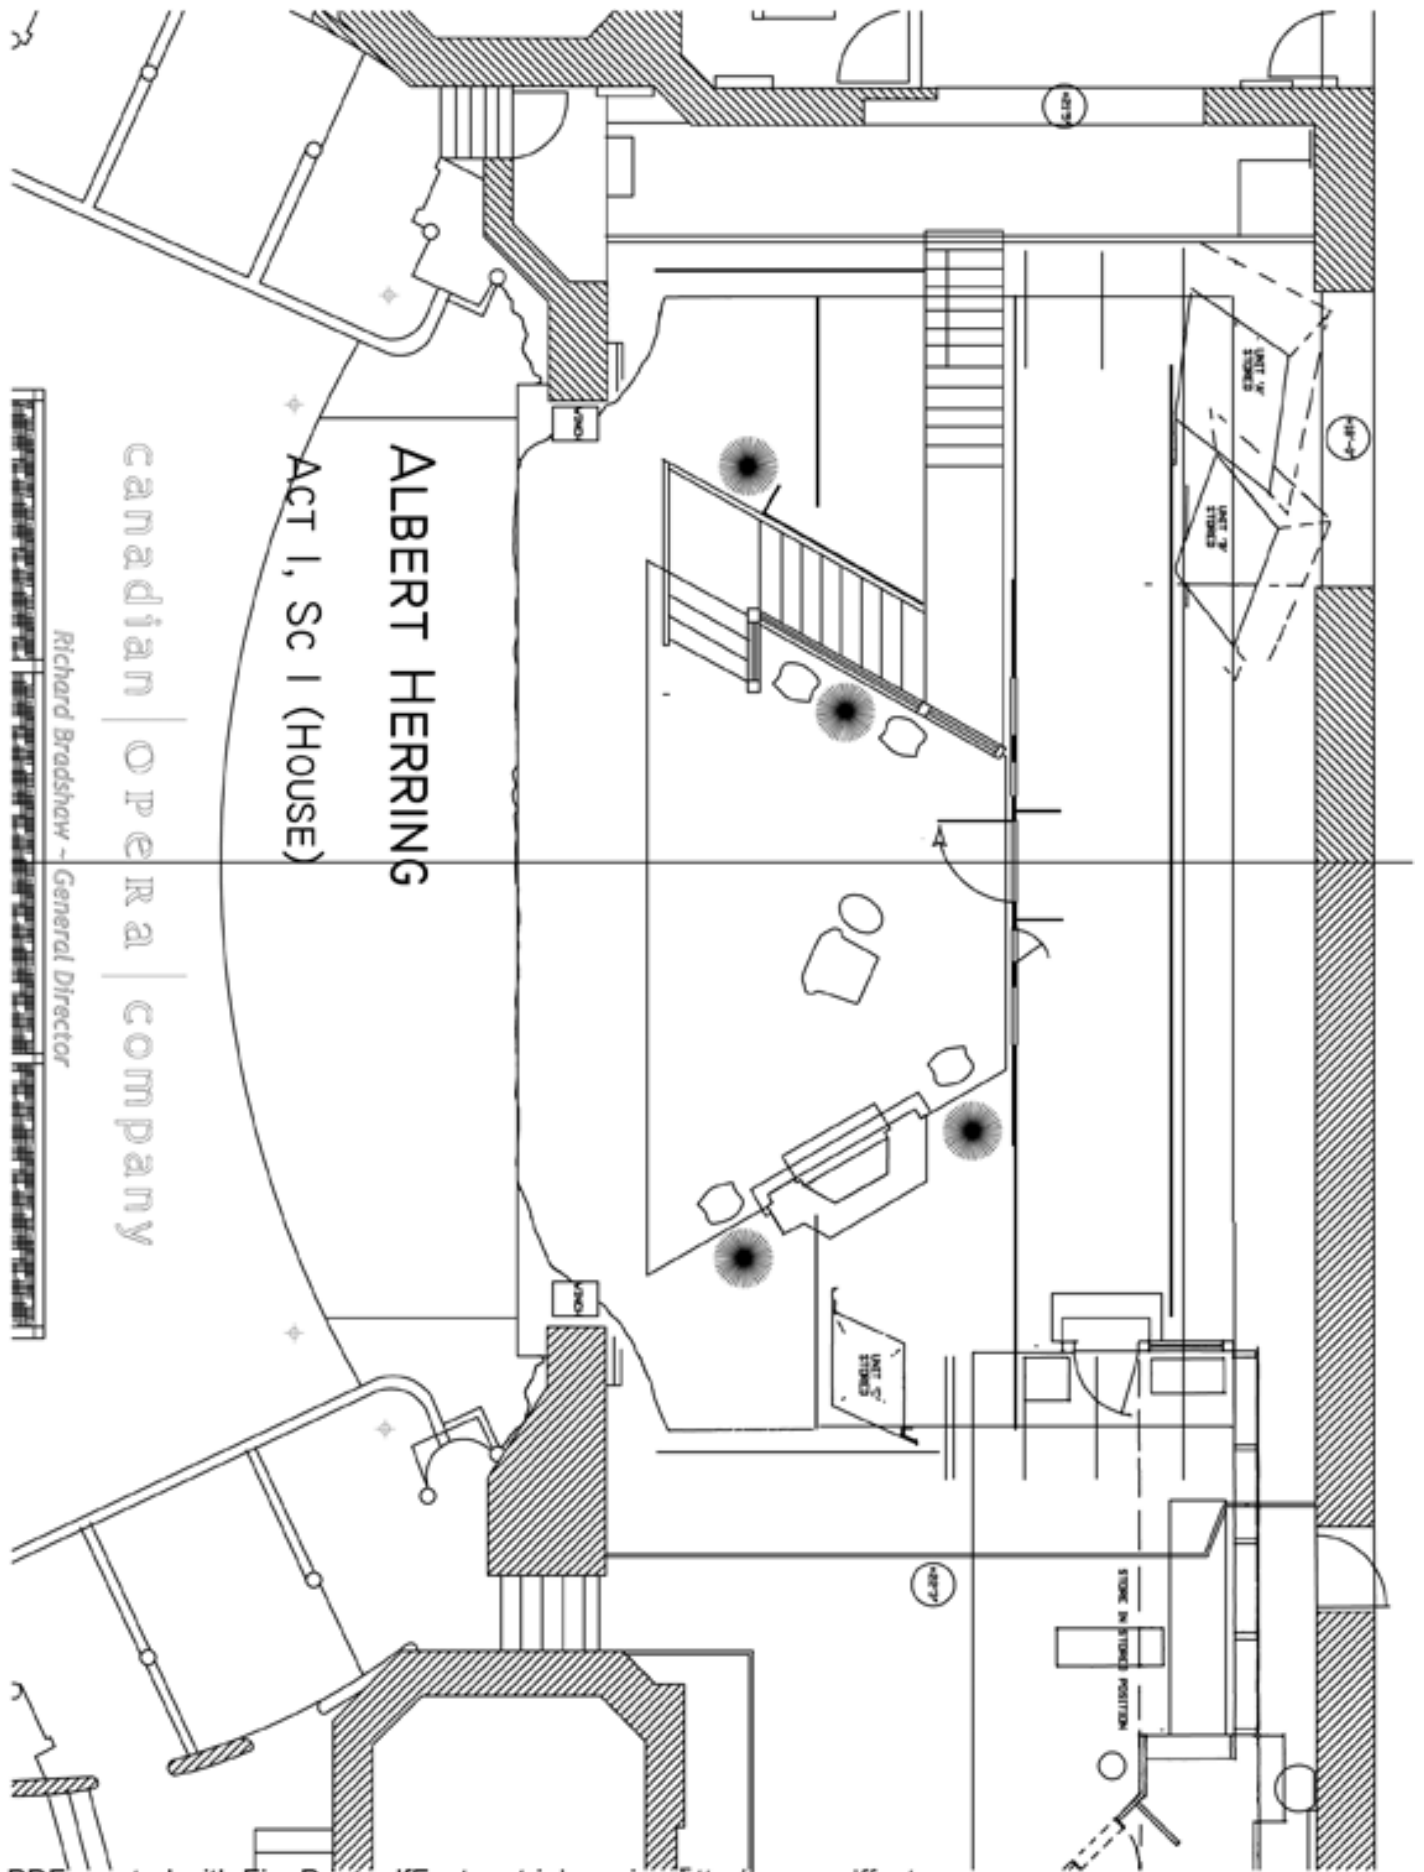

**ALBERT HERRING**  
ACT I, Sc I (HOUSE)

Richard Bradshaw - General Director


canadian opera company

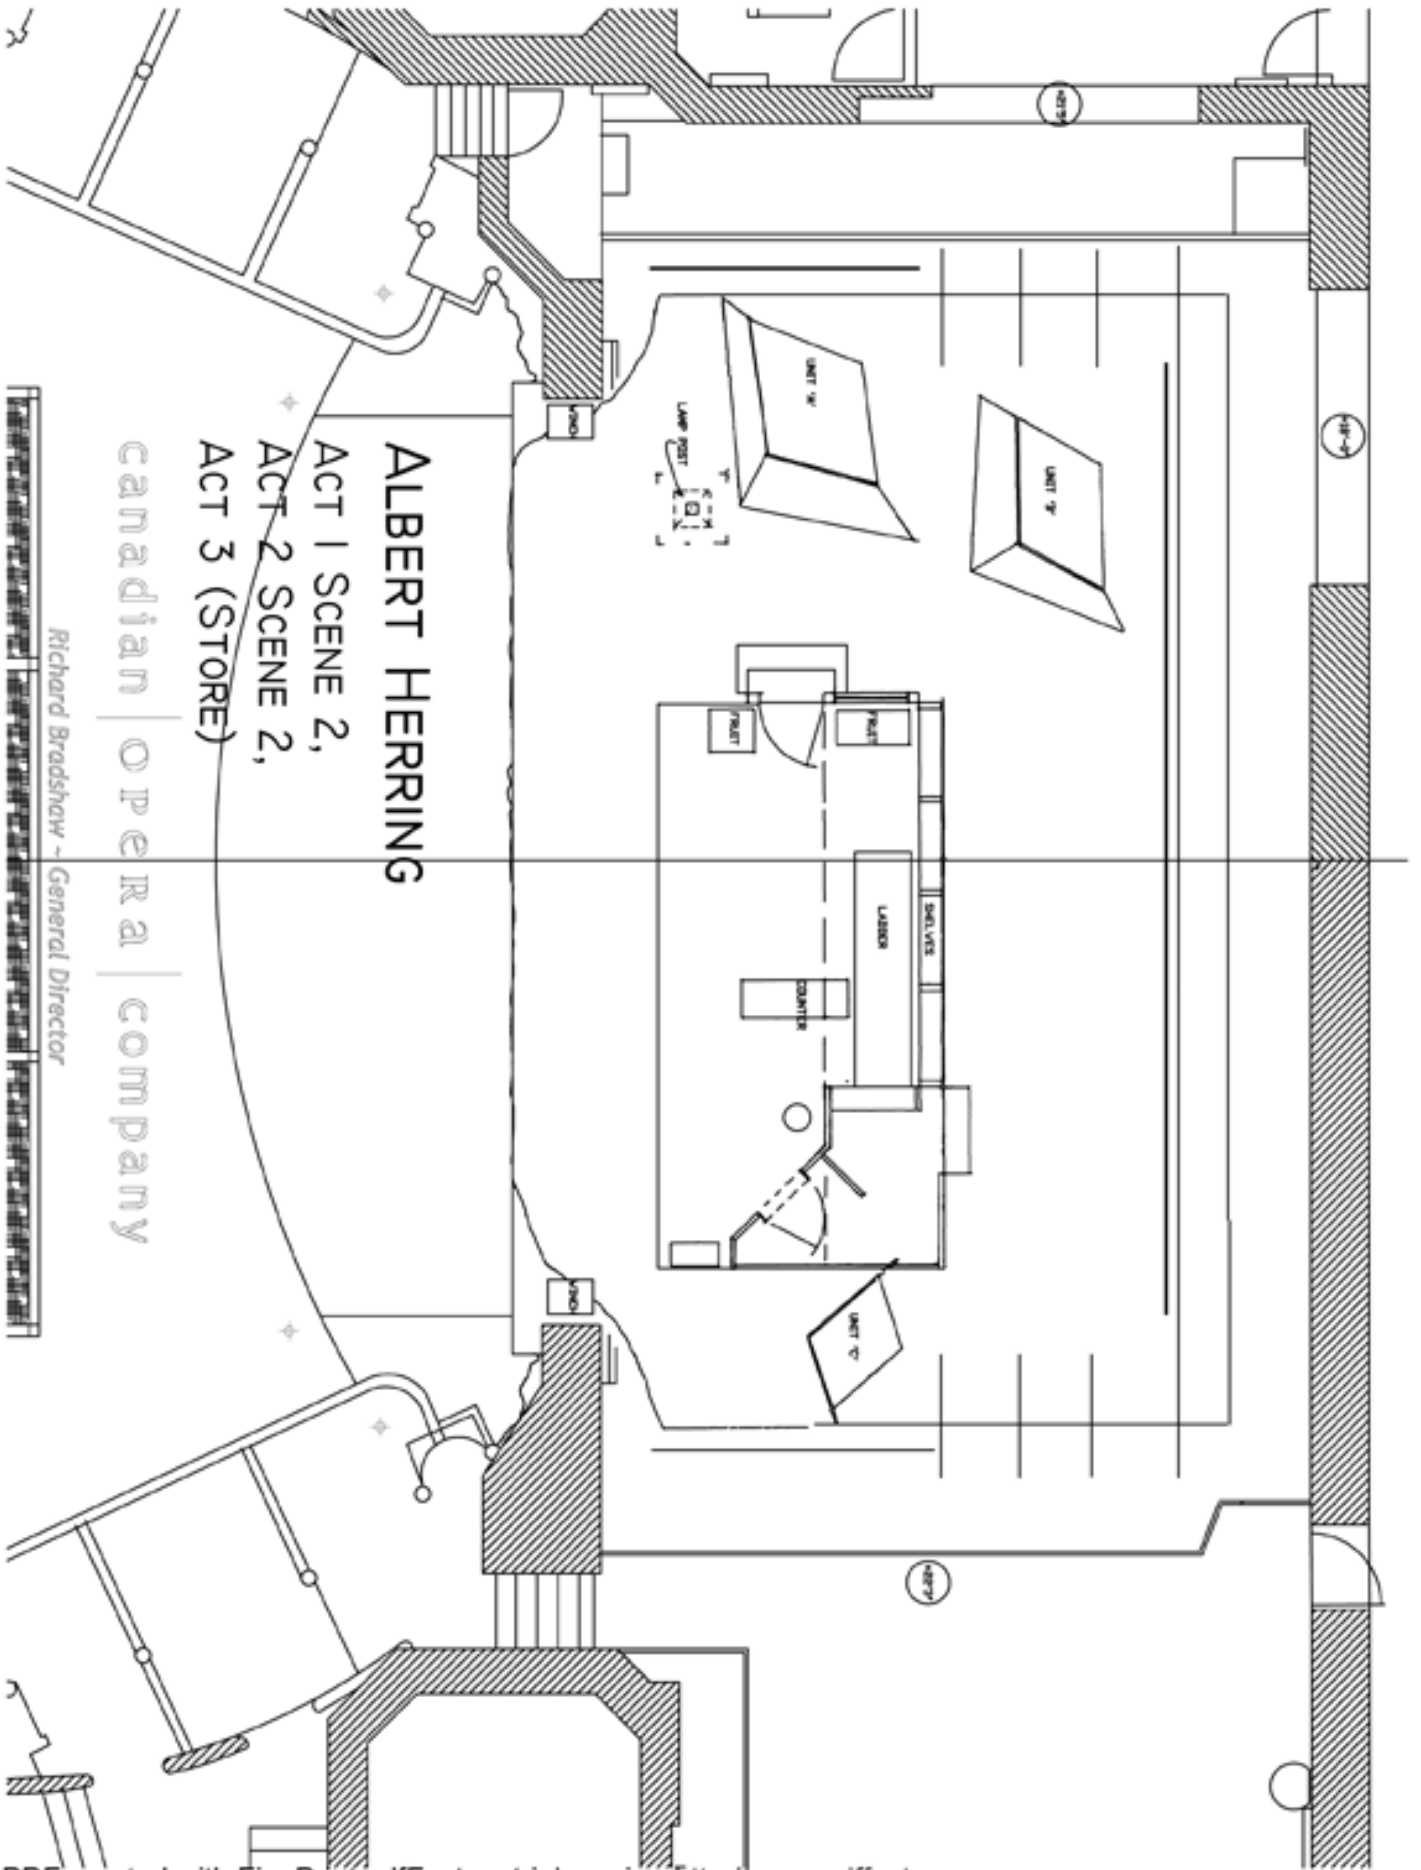

**ALBERT HERRING**  
 ACT 1 SCENE 2,  
 ACT 2 SCENE 2,  
 ACT 3 (STORE)

canadian opera company

Richard Bradshaw - General Director

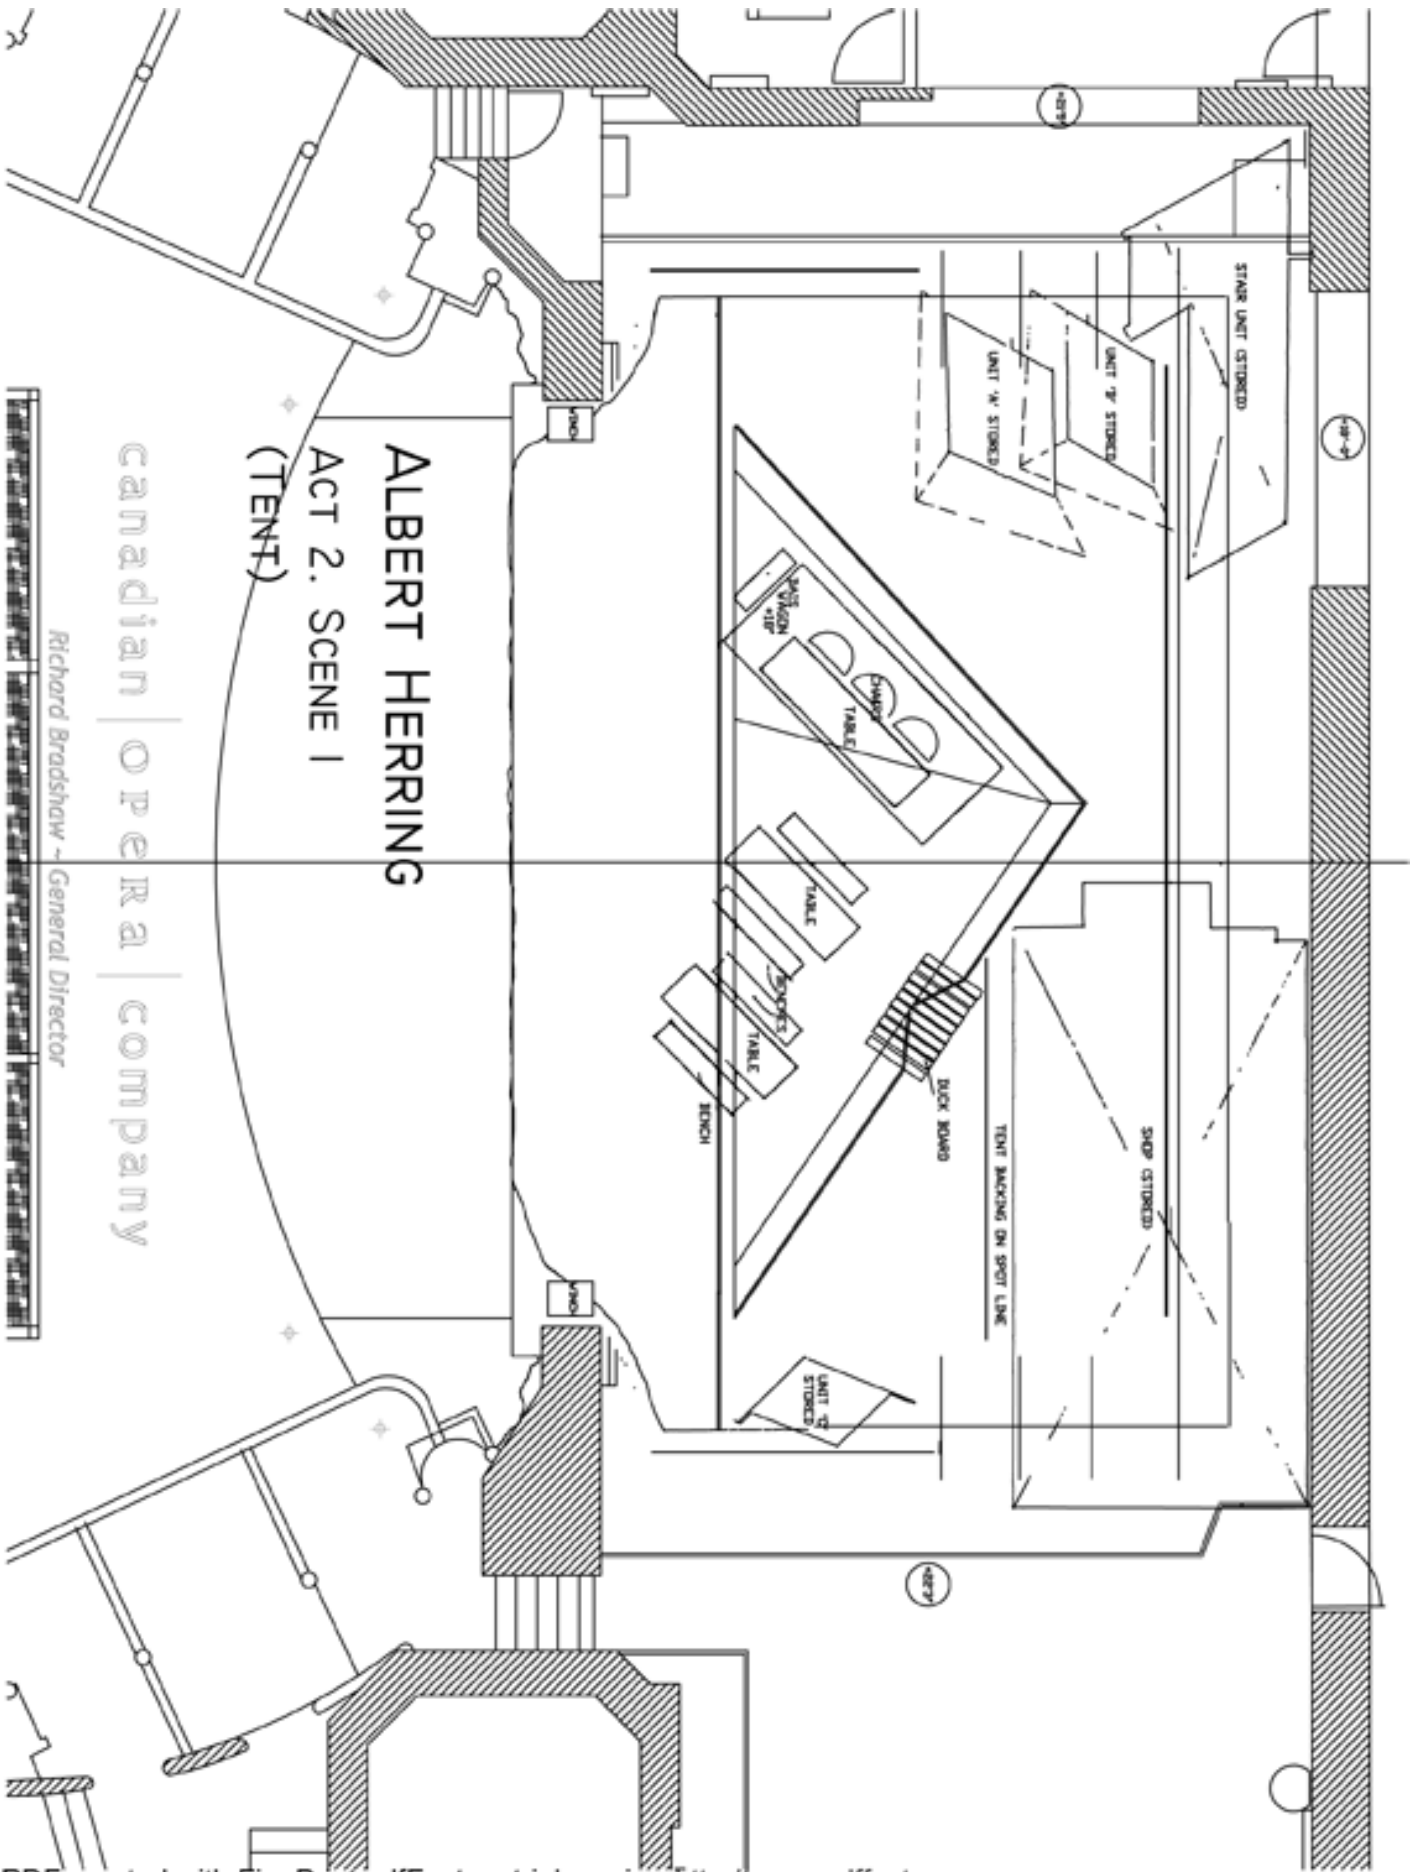

**ALBERT HERRING**  
**ACT 2. SCENE 1**  
**(TENT)**

canadian | o p e r a | c o m p a n y

Richard Bradshaw - General Director