



Canadian OPERA company
 RICHARD BRADENAW, GENERAL DIRECTOR

FOUR SEASONS GROUND PLAN
LADY MACBETH OF MTSENSK
MARCH 5, 2007

FOUR SEASONS CENTRE SECTION LADY MACBETH OF MTSSENSK--NOT TO SCALE

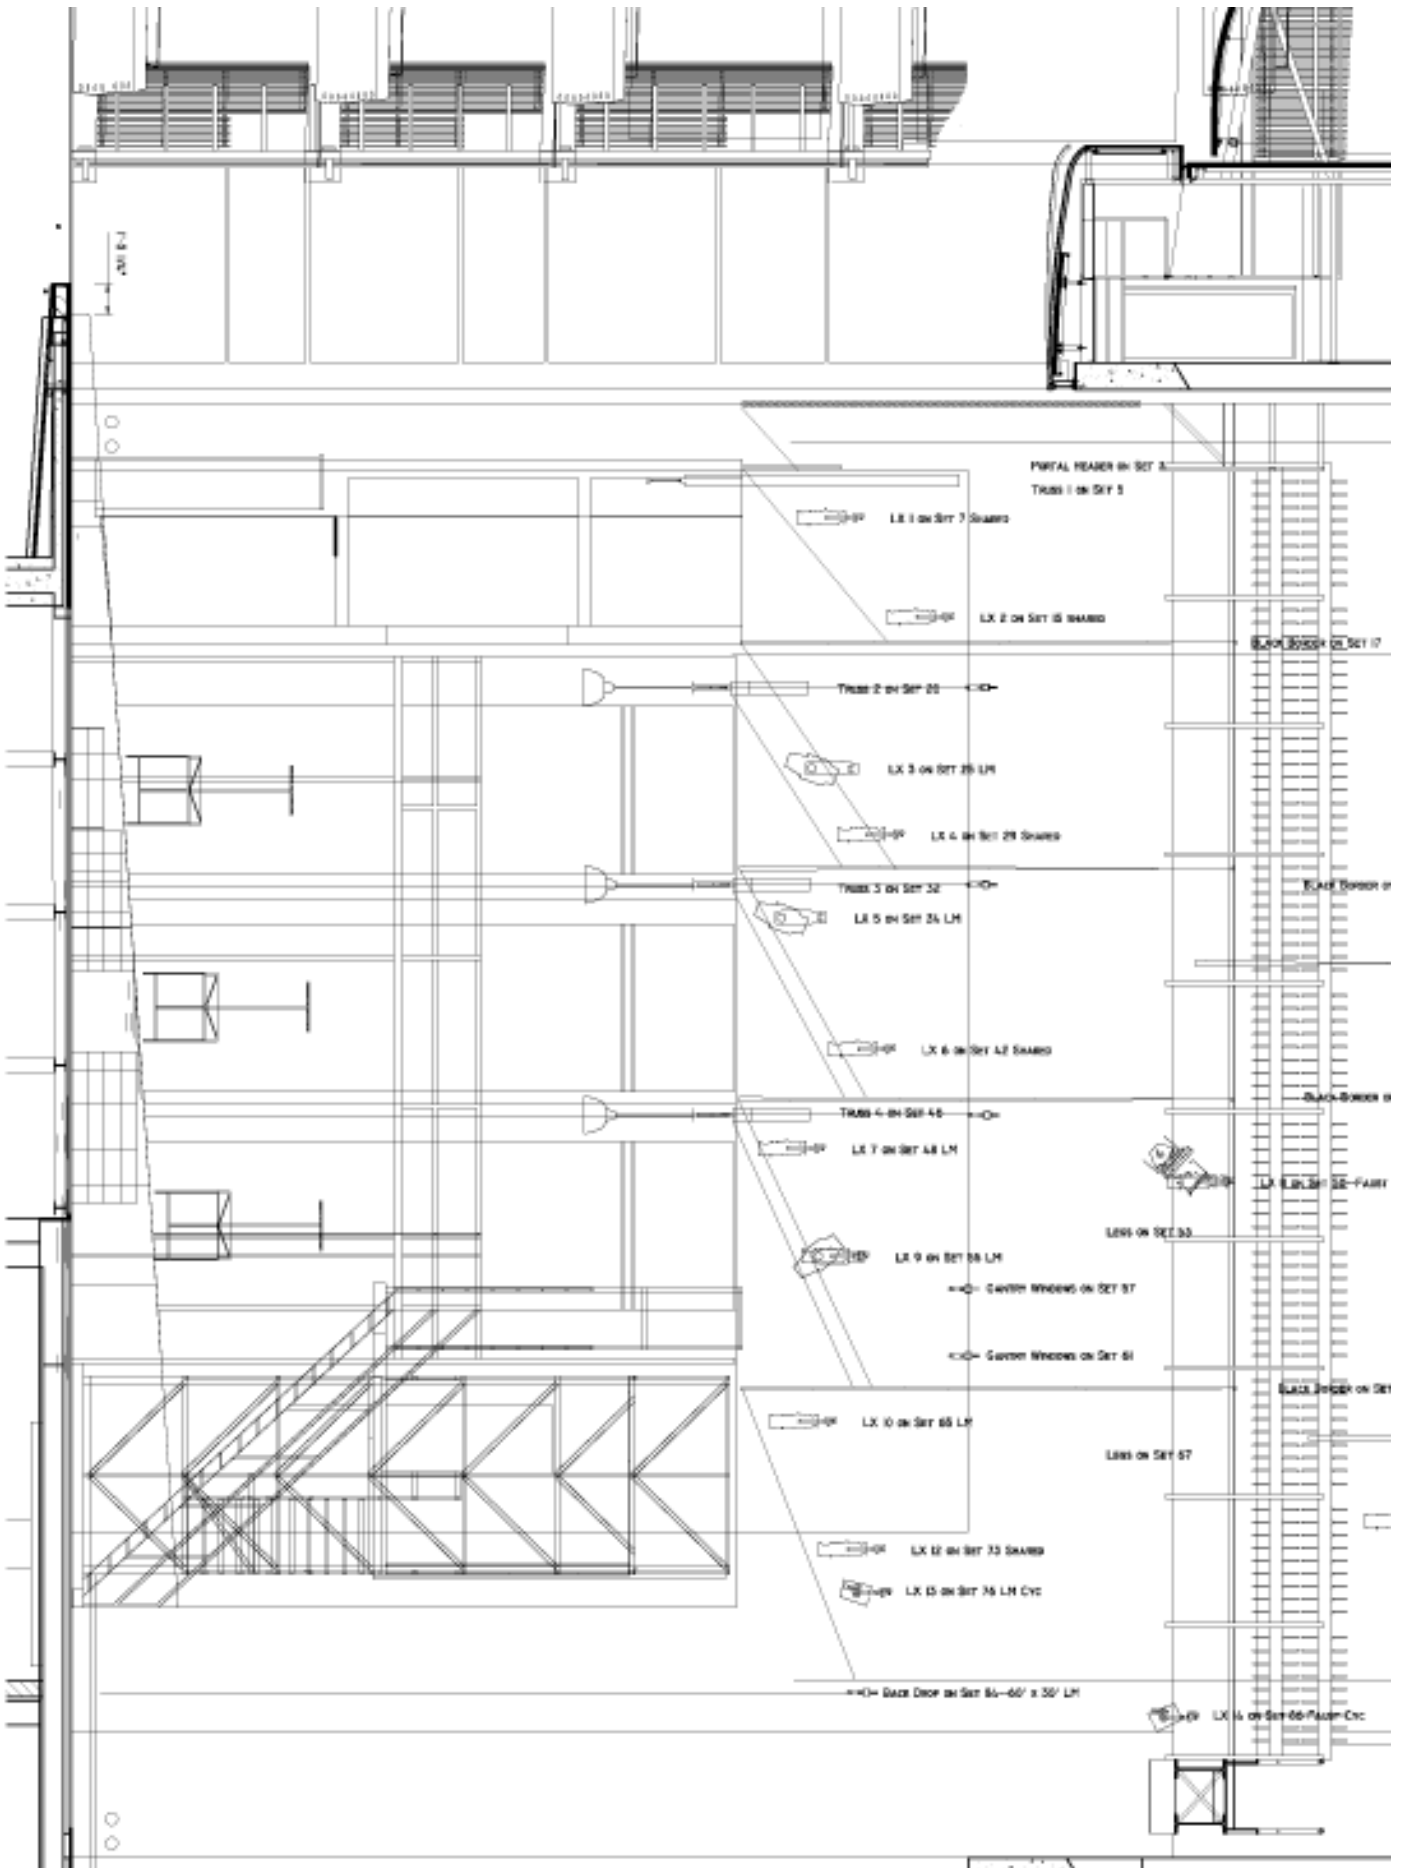

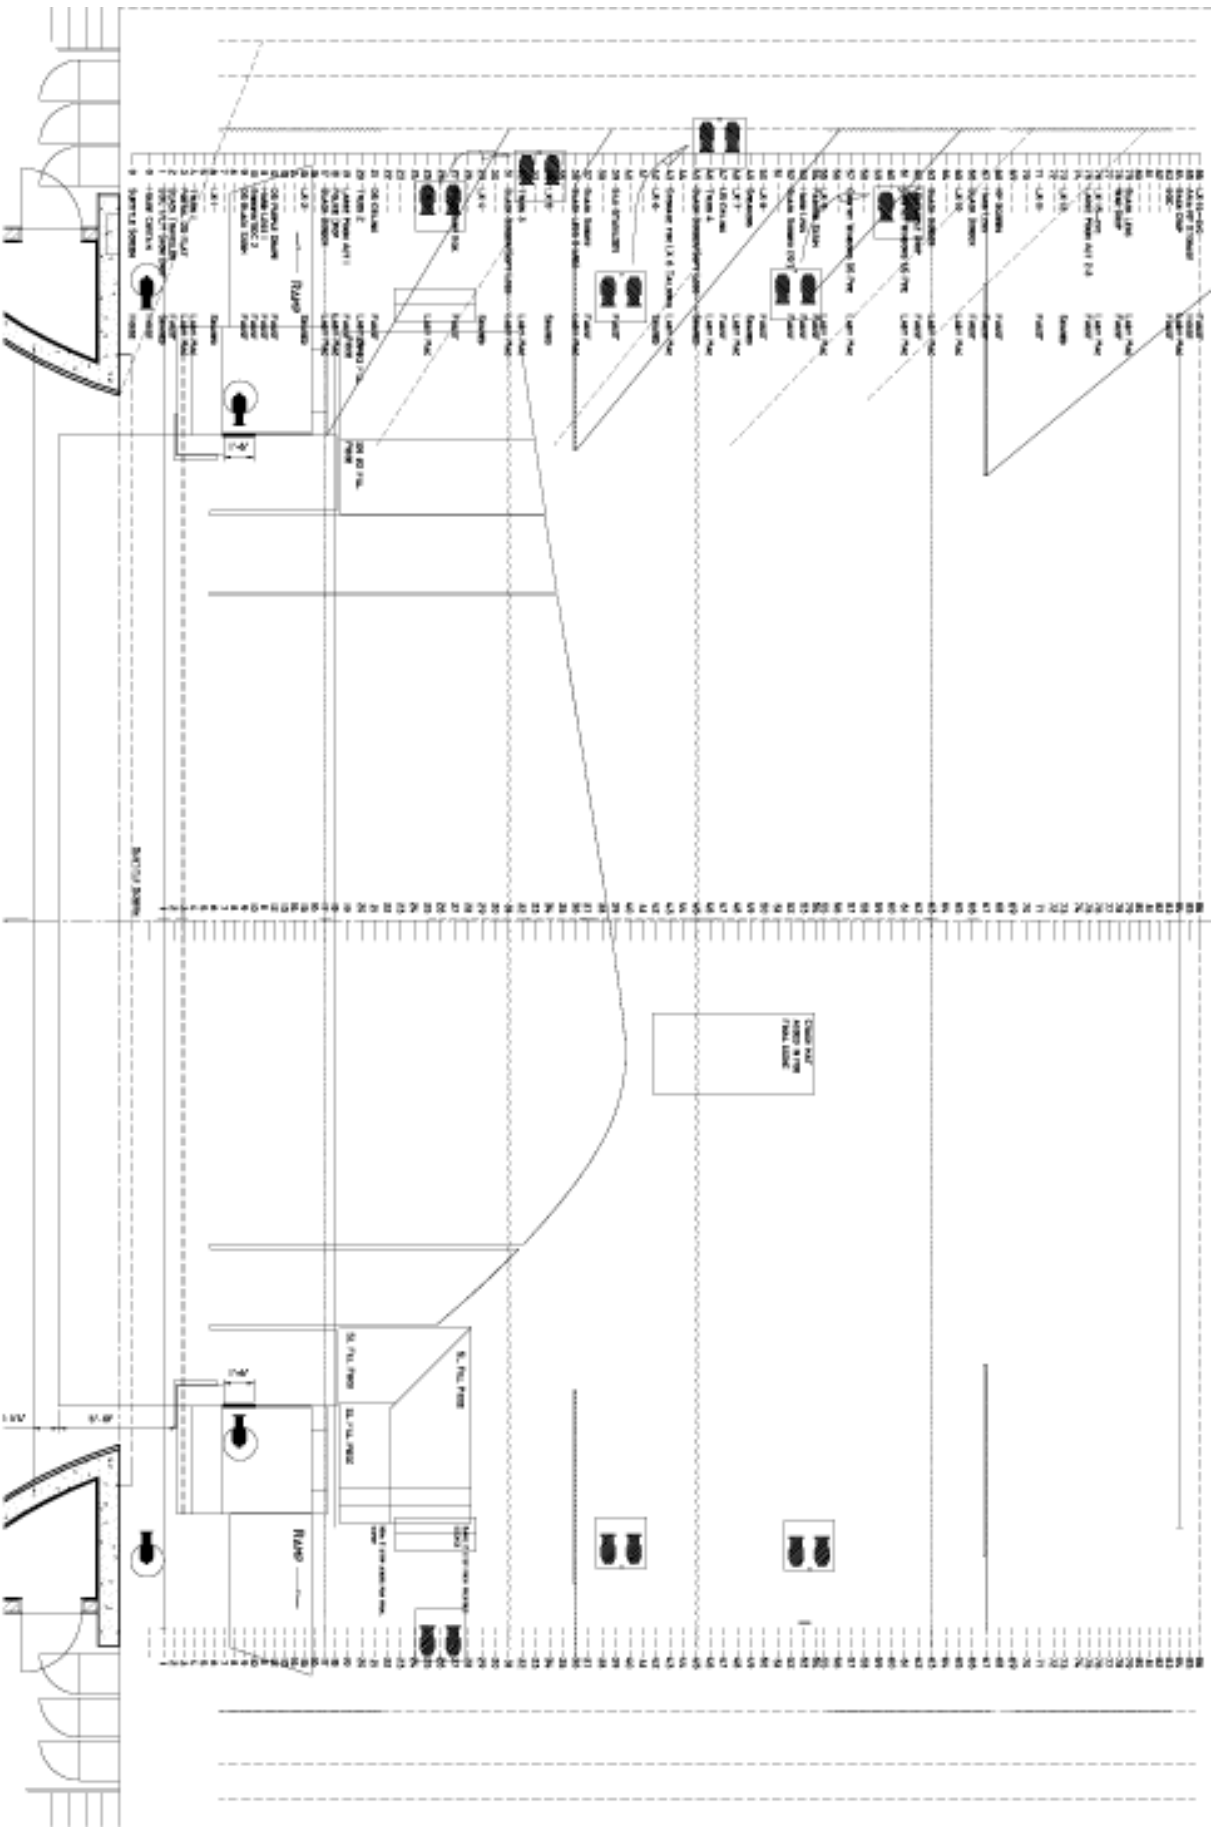

Canadian OPERA company
 RICHARD BRADSHAW, GENERAL DIRECTOR

FOUR SEASONS GROUND PLAN
LADY MACBETH OF MTSENSK --SIBERIA
MARCH 5, 2007